

Door No.	Room Name	Door		Opening		Frame					Fire Rating	Remarks
		Type	Mat.	Width	Height	Type	Mat.	Jamb	Head	Sill		
	TUNNEL EXIT	A	ALUM	16'-0"	10'-0"	1	STL	10/A-9.1.1	5/A-9.1.1	Note 2	-	
1	TUNNEL ENTRANCE	A	ALUM	16'-0"	10'-0"	1	STL	10/A-9.1.1	5/A-9.1.1	Note 2	-	
2	OFFICE EXIT	F	STL	3'-0"	8'-0"	2	STL	10/A-9.1.1	5/A-9.1.1	Note 2	-	
3	OFFICE TO ENTRANCE RM	F	STL	3'-0"	8'-0"	2	STL	10/A-9.1.1	5/A-9.1.1	Note 2	-	
4	TOILET ROOM	F	STL	3'-0"	8'-0"		STL	10/A-9.1.1	5/A-9.1.1		-	
5	EQUIPMENT ROOM EXIT	F	STL	3'-0"	8'-0"	3	STL	10/A-9.1.1	5/A-9.1.1		-	
6	EQUIPMENT RM TO TUNNEL	F	STL	3'-0"	8'-0"	2	STL	10/A-9.1.1	5/A-9.1.1	Note 2	-	
7												

Architectural Door Schedule General Notes

1. Refer to Door and Frame Elevation Sheets in Specifications for door and frame type elevations.

2. Door materials are indicated as follows (see specifications for additional information):

- GL Glass
- STL Steel - painted
- ST.STL. Stainless steel clad
- WD Wood - painted
- WD-TF Wood - Transparent Finish. Veneer to match WSP. Vertical grain.


3. Frame materials are indicated as follows (see specifications for additional information):

- STL Steel - painted
- ST.STL. Stainless steel clad
- ALUM Aluminum - paint (Color P-1, typical unless otherwise noted)
- WD-TF Wood - Transparent Finish. Solid wood trim to match WSP.


4. Unless otherwise noted, color of doors and frames to receive paint finish shall match the paint color of the adjacent partition in which they occur.

Door Key Notes/Remarks

1. Power Actuated Door
2. Floor Finish Continuous Under Door
3. Width and Height shown for coiling doors/grilles equals rough opening

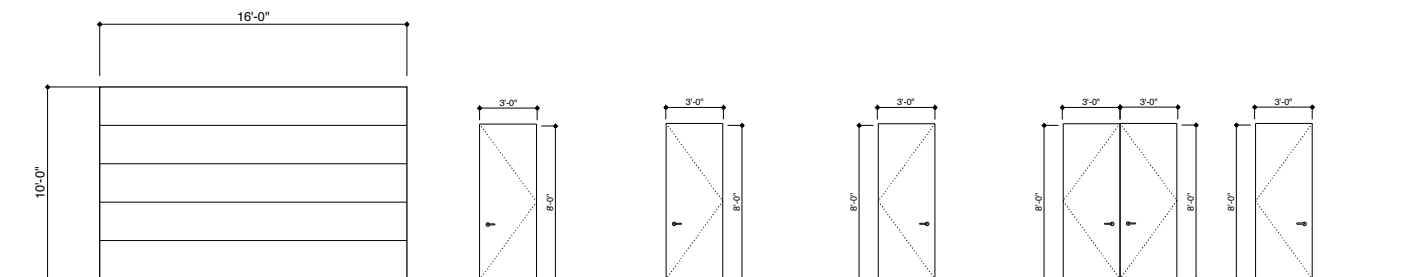

<p>DOOR 001</p> <p>LOCATION: TUNNEL EXIT ENTRANCE</p> <p>NUMBER OF DOORS: 1</p> <p>FRAME: GALV STEEL</p> <p>TYPE: OVERHEAD COILING</p> <p>HAND: --</p> <p>NOTES: ALWAYS OPEN DURING BUSINESS HOURS</p>	<p>DOOR 002</p> <p>LOCATION: TUNNEL ENTRANCE</p> <p>NUMBER OF DOORS: 1</p> <p>FRAME: GALV STEEL</p> <p>TYPE: OVERHEAD COILING</p> <p>HAND: --</p> <p>NOTES: ALWAYS OPEN DURING BUSINESS HOURS</p>	<p>DOOR 003</p> <p>LOCATION: OFFICE ENTRANCE/EXIT</p> <p>NUMBER OF DOORS: 1</p> <p>FRAME: HOLLOW METAL</p> <p>TYPE: STEEL DOOR</p> <p>HAND: PIVOTING RIGHT 90°</p> <p>HARDWARE FINISH: ALUMINUM</p> <p>NOTES: SHOP OR FACTORY PAINTED COLOR BY ARCHITECT</p>	<p>DOOR 004</p> <p>LOCATION: EQUIPMENT RM ENTRANCE/EXIT</p> <p>NUMBER OF DOORS: 1</p> <p>FRAME: HOLLOW METAL</p> <p>TYPE: STEEL DOOR</p> <p>HAND: PIVOTING RIGHT 90°</p> <p>HARDWARE FINISH: ALUMINUM</p> <p>NOTES: SHOP OR FACTORY PAINTED COLOR BY ARCHITECT</p>	<p>DOOR 005</p> <p>LOCATION: RESTROOM ENTRANCE/EXIT</p> <p>NUMBER OF DOORS: 1</p> <p>FRAME: HOLLOW METAL</p> <p>TYPE: STEEL</p> <p>HAND: PIVOTING LEFT</p> <p>HARDWARE FINISH: ALUMINUM</p> <p>NOTES: SHOP OR FACTORY PAINTED COLOR BY ARCHITECT</p>	<p>DOOR 006</p> <p>LOCATION: EQUIPMENT RM ENTRANCE/EXIT</p> <p>NUMBER OF DOORS: 2</p> <p>FRAME: HOLLOW METAL</p> <p>TYPE: STEEL</p> <p>HAND: PIVOTING RIGHT/LEFT</p> <p>HARDWARE FINISH: ALUMINUM</p> <p>NOTES: SHOP OR FACTORY PAINTED COLOR BY ARCHITECT</p>	<p>DOOR 007</p> <p>LOCATION: EQUIPMENT RM TO TUNNEL</p> <p>NUMBER OF DOORS: 1</p> <p>FRAME: HOLLOW METAL</p> <p>TYPE: STEEL DOOR</p> <p>HAND: PIVOTING LEFT 90°</p> <p>HARDWARE FINISH: ALUMINUM</p> <p>NOTES: SHOP OR FACTORY PAINTED COLOR BY ARCHITECT</p>
---	--	---	---	---	---	--

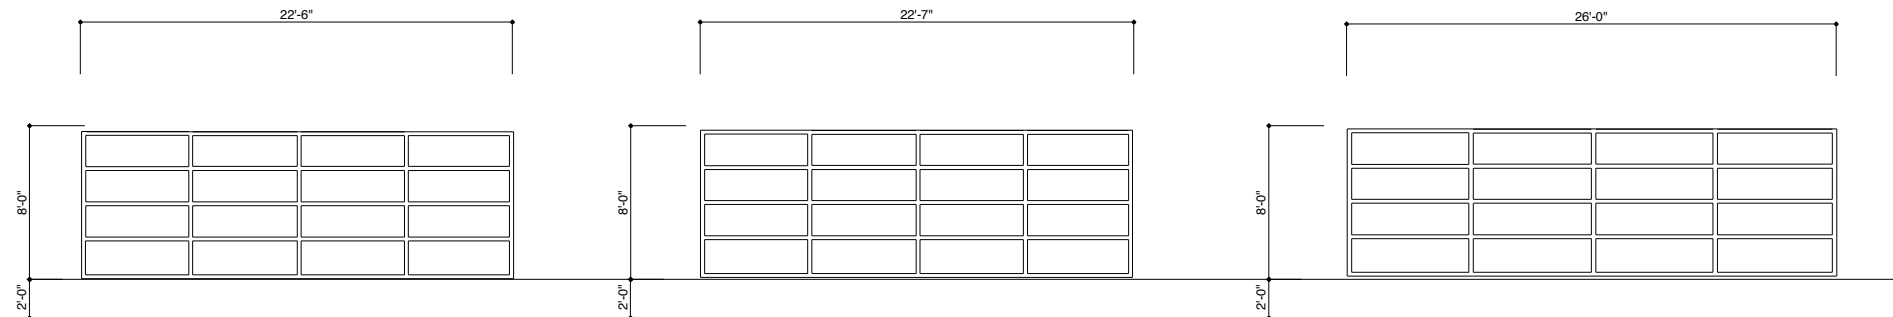

<p>WINDOW A1</p> <p>LOCATION: TUNNEL</p> <p>TYPE: ALUMINUM FIXED</p> <p>GLASS: CLEAR TEMPERED</p> <p>NOTES: FINISH AS SPECIFIED</p>	<p>WINDOW A2+A3</p> <p>LOCATION: TUNNEL</p> <p>TYPE: ALUMINUM FIXED</p> <p>GLASS: CLEAR TEMPERED</p> <p>NOTES: FINISH AS SPECIFIED</p>	<p>WINDOW A4</p> <p>LOCATION: TUNNEL</p> <p>TYPE: ALUMINUM FIXED</p> <p>GLASS: CLEAR TEMPERED</p> <p>NOTES: FINISH AS SPECIFIED</p>	<p>WINDOW B1</p> <p>LOCATION: RESTROOM</p> <p>TYPE: ALUMINUM AWNING</p> <p>GLASS: LAMINATED TRANSLUCENT</p> <p>NOTES: FINISH AS SPECIFIED</p>
--	---	--	--



ISSUE	DATE	DESCRIPTION
4	12.08.08	CONSTRUCTION
3	11.13.08	PERMIT
2	08.25.08	PERMIT
1	05.16.08	PROGRESS

CONSORTIUM

12815 SARAH ST LOS ANGELES, CA 91604
818-760-7886 T 818-301-2648 F

© 2008 by CONSORTIUM LOS ANGELES
All rights reserved. This drawing, or parts thereof, may not be reproduced in any form without permission.

SCALE: AS NOTED	FILE: colony100'S
DATE: 08.22.08	DRAWN BY: staff

DOOR AND WINDOW SCHEDULES