


- 1 EXTERIOR
4" SPLIT FACE CONCRETE MASONRY VENEER
1" AIR SPACE
2" RIGID INSULATION
8" GLAZED FACE (TUNNEL SIDE) CONCRETE MASONRY UNIT
INTERIOR
- 2 EXTERIOR
4" SPLIT FACE CONCRETE MASONRY VENEER
1" AIR SPACE
2" RIGID INSULATION
8" CONCRETE MASONRY UNIT
INTERIOR
- 3 INTERIOR TUNNEL
12" GLAZED FACE (TUNNEL SIDE) CONCRETE MASONRY UNIT
INTERIOR EQUIPMENT ROOM
- 4 INTERIOR RESTROOM TO 48" AFF
8" GLAZED FACE (RESTROOM SIDE) CONCRETE MASONRY UNIT
INTERIOR
- 5 EXTERIOR
8" SPLIT FACE CONCRETE MASONRY UNIT
INTERIOR EQUIPMENT ENCLOSURE

NOTE: SEE STRUCTURAL DRAWINGS FOR TYPICAL MASONRY REINFORCING INFORMATION.

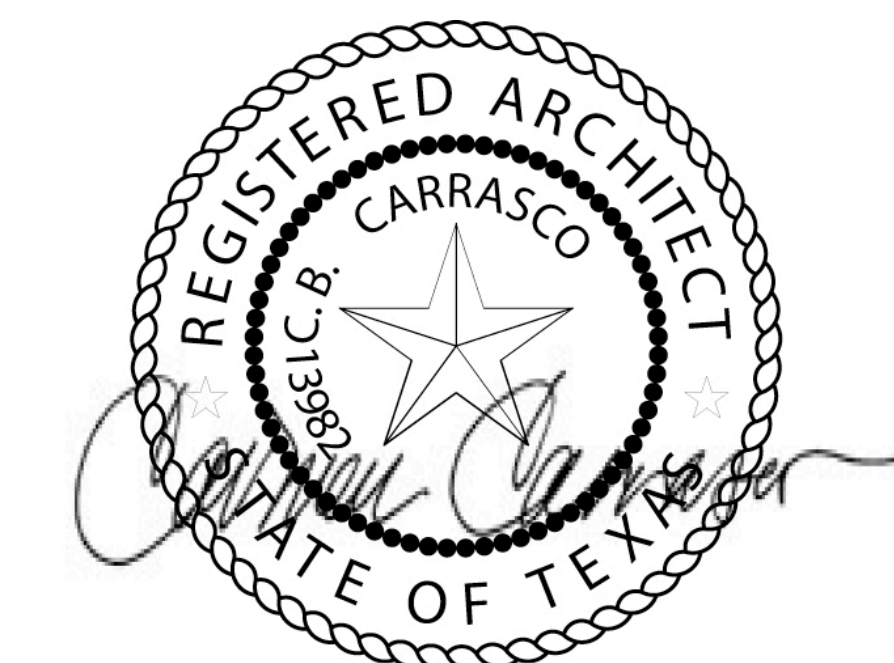

ISSUE	DATE	DESCRIPTION
4	12.08.08	CONSTRUCTION
3	11.13.08	PERMIT response to comments
2	08.25.08	PERMIT
1	04.07.08	PRELIMINARY


CONSORTIUM

12815 SARAH ST LOS ANGELES, CA 91604
818-760-7886 T 818-301-2648 F

© 2008 by CONSORTIUM LOS ANGELES
All rights reserved. This drawing, or parts thereof,
may not be reproduced in any form without permission.

SCALE: AS NOTED FILE: colony100'S
DATE: 08.22.08 DRAWN BY: staff

ROOF PLAN

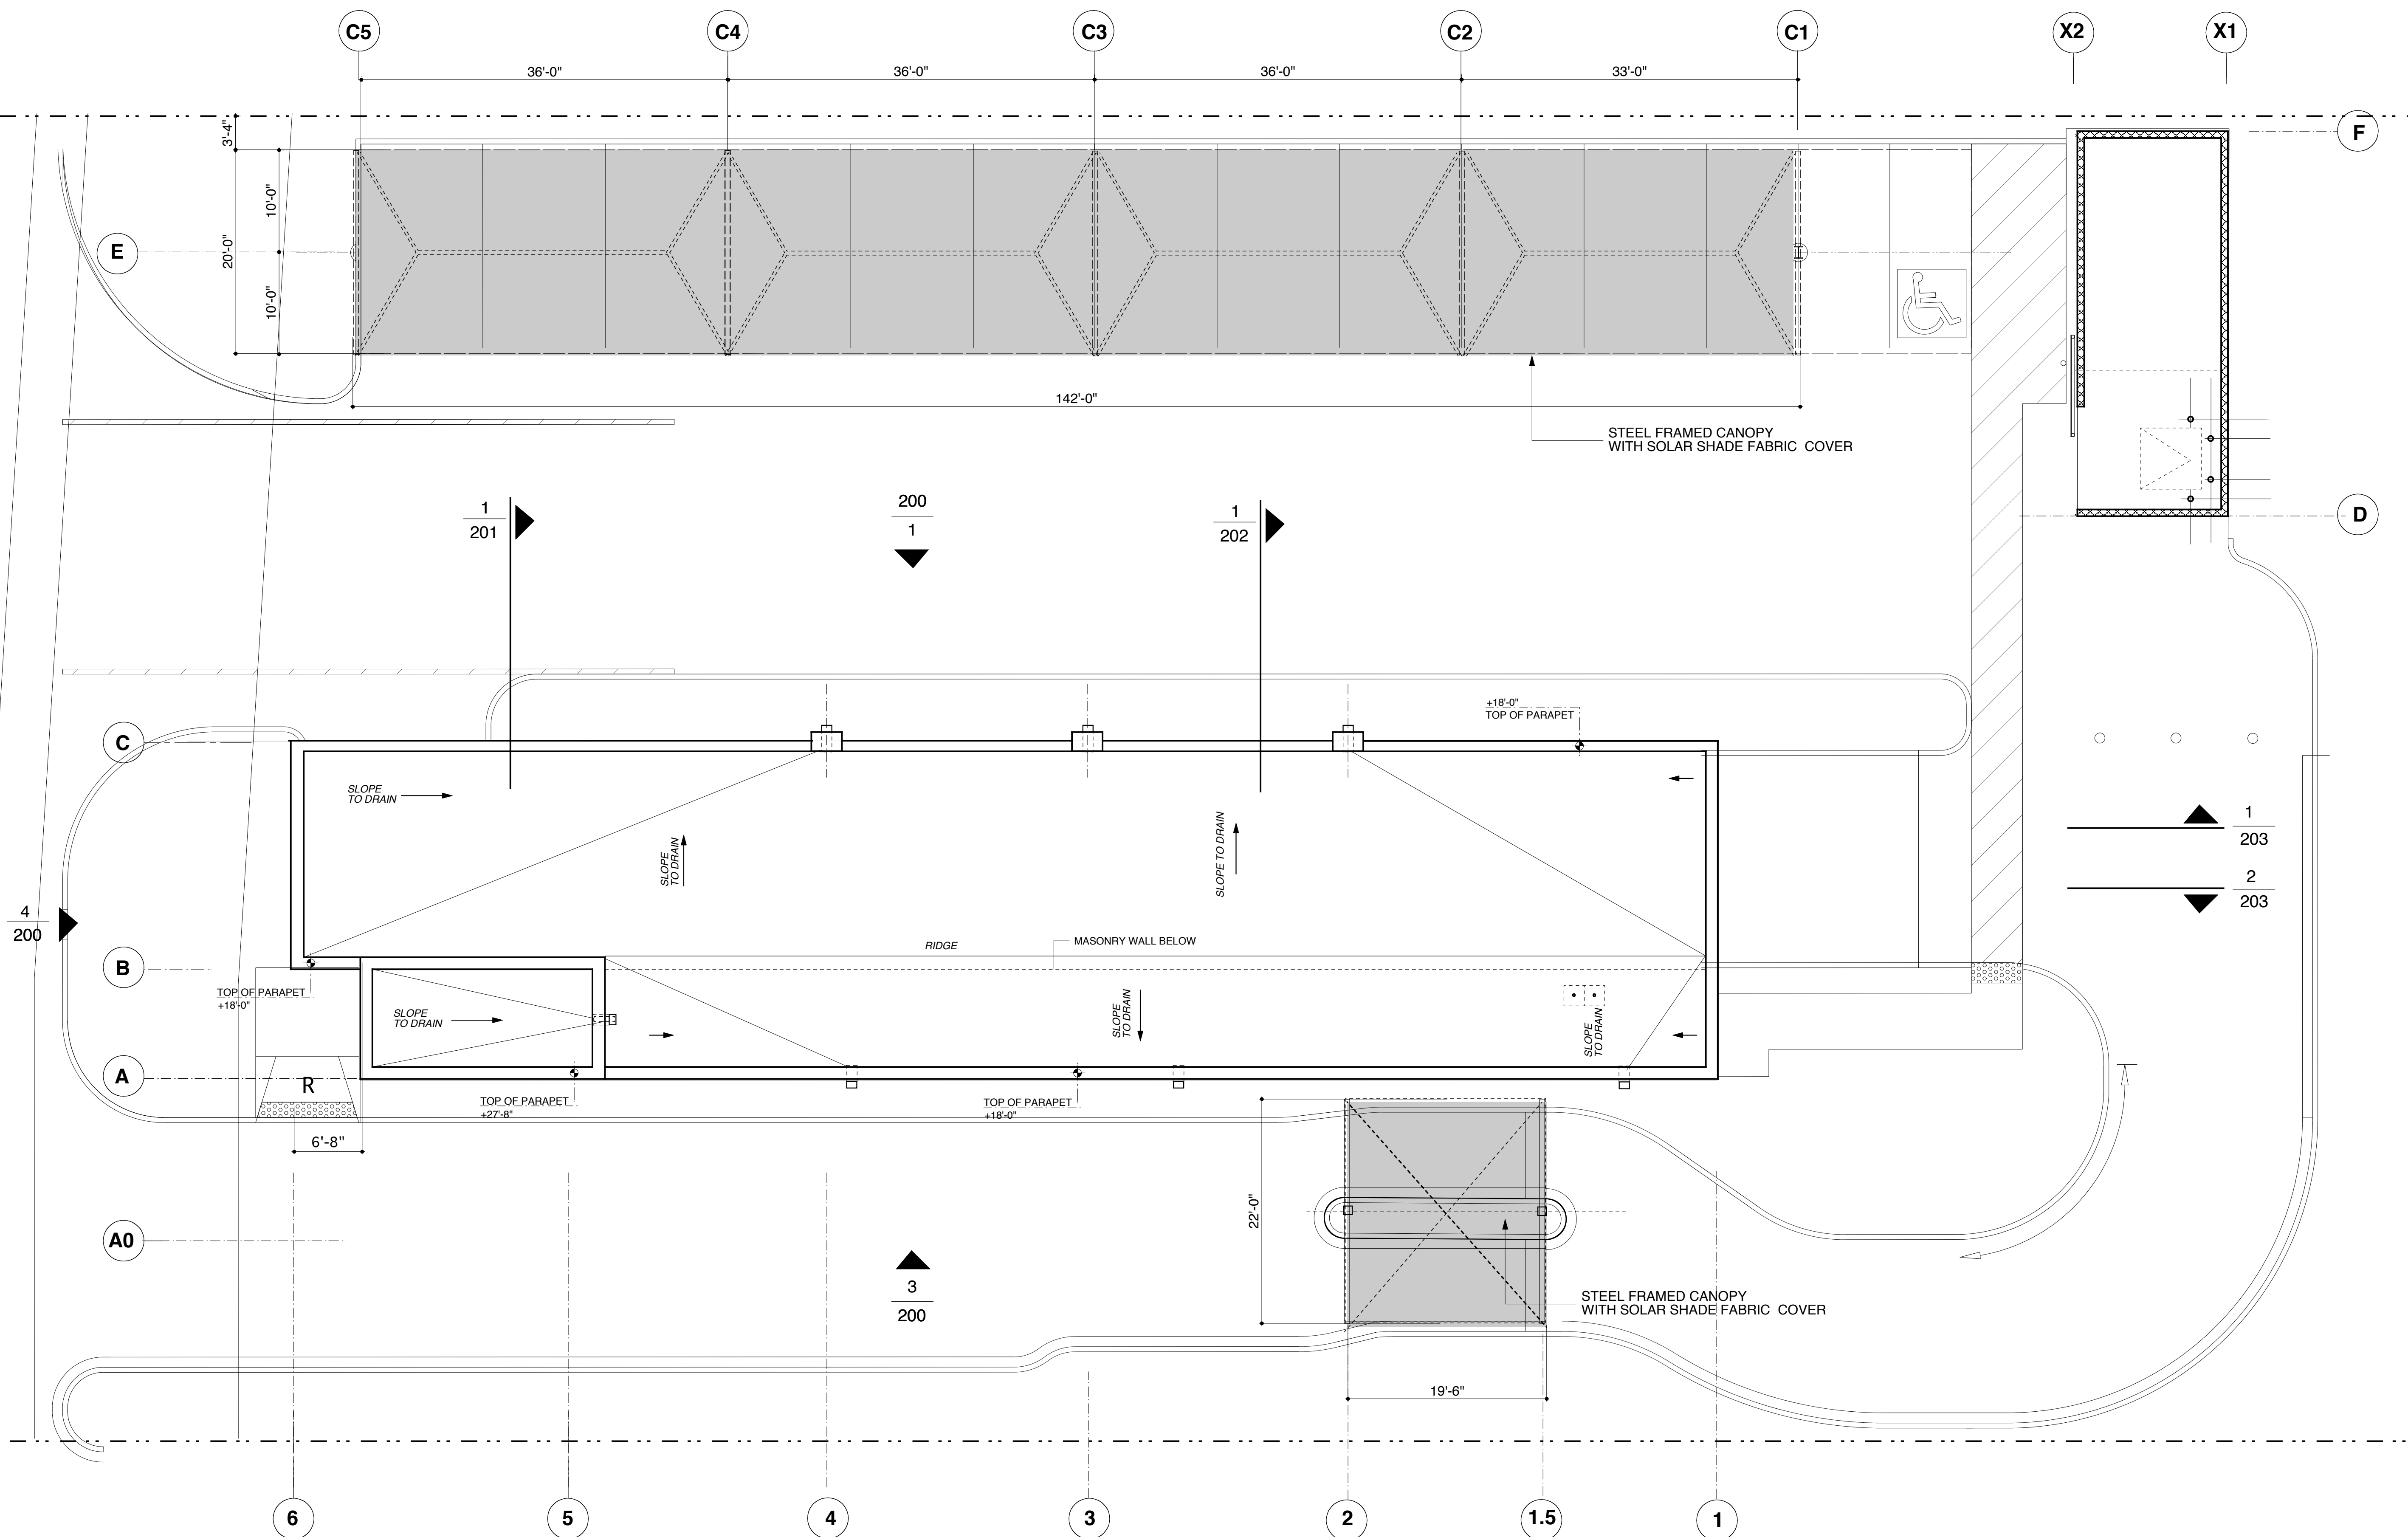

1 ROOF PLAN
SCALE 1/16"=1'-0"

