




**PIPELINE
AUTO SPA**

4906 MAIN STREET THE COLONY, TEXAS


GENERAL NOTES

- A. MIRROR TO BE "BRADLEY - FIXED TILT" MODEL #740 OR EQUAL
- TOILET ACCESSORIES
- A. GRAB BARS SHALL BE 1 1/2" O.D., 18 GAUGE, TYPE 304 STAINLESS STEEL WITH A SATIN FINISH. RAIL SHALL BE DESIGNED FOR WALL TO WALL MOUNTING WITH CONCEALED ANCHORS.
- ACCEPTABLE MANUFACTURERS: AMERICA SPECIALTIES, INC., BOBRICK, MC KINNEY/PARKER AND BRADLEY CORPORATION.
- B. SOAP DISPENSERS, ALUMINUM DOUBLE ROLL PAPER HOLDER AND TOWEL HOLDERS TO BE SUPPLIED, AND INSTALLED BY GENERAL CONTRACTOR.
- C. FOLDED TOWEL DISPENSER: SUPPLIED, AND INSTALLED BY GENERAL CONTRACTOR. KIMBERLY CLARK MODEL KCC 09905 SMOKE GRAY, OR EQUAL PRODUCT. INSTALLED PER ADA SPECS.

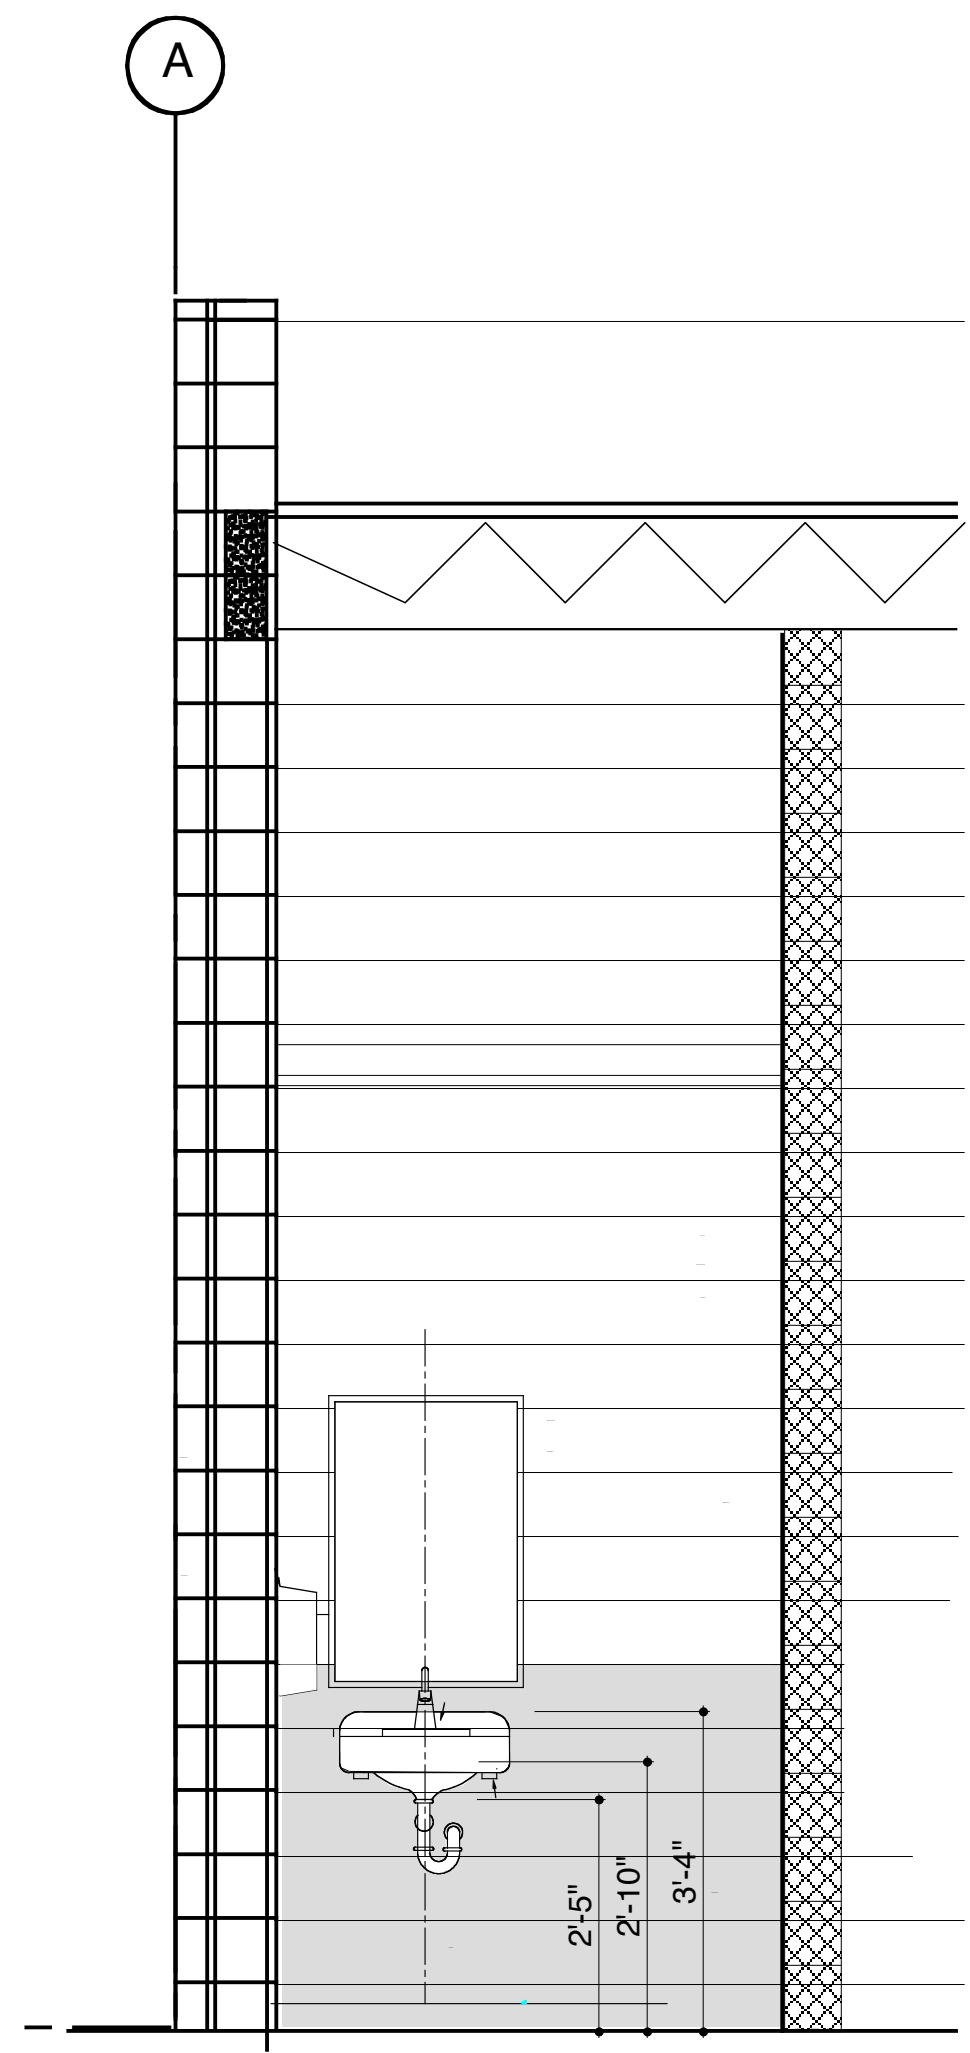


WEST ELEVATION

3

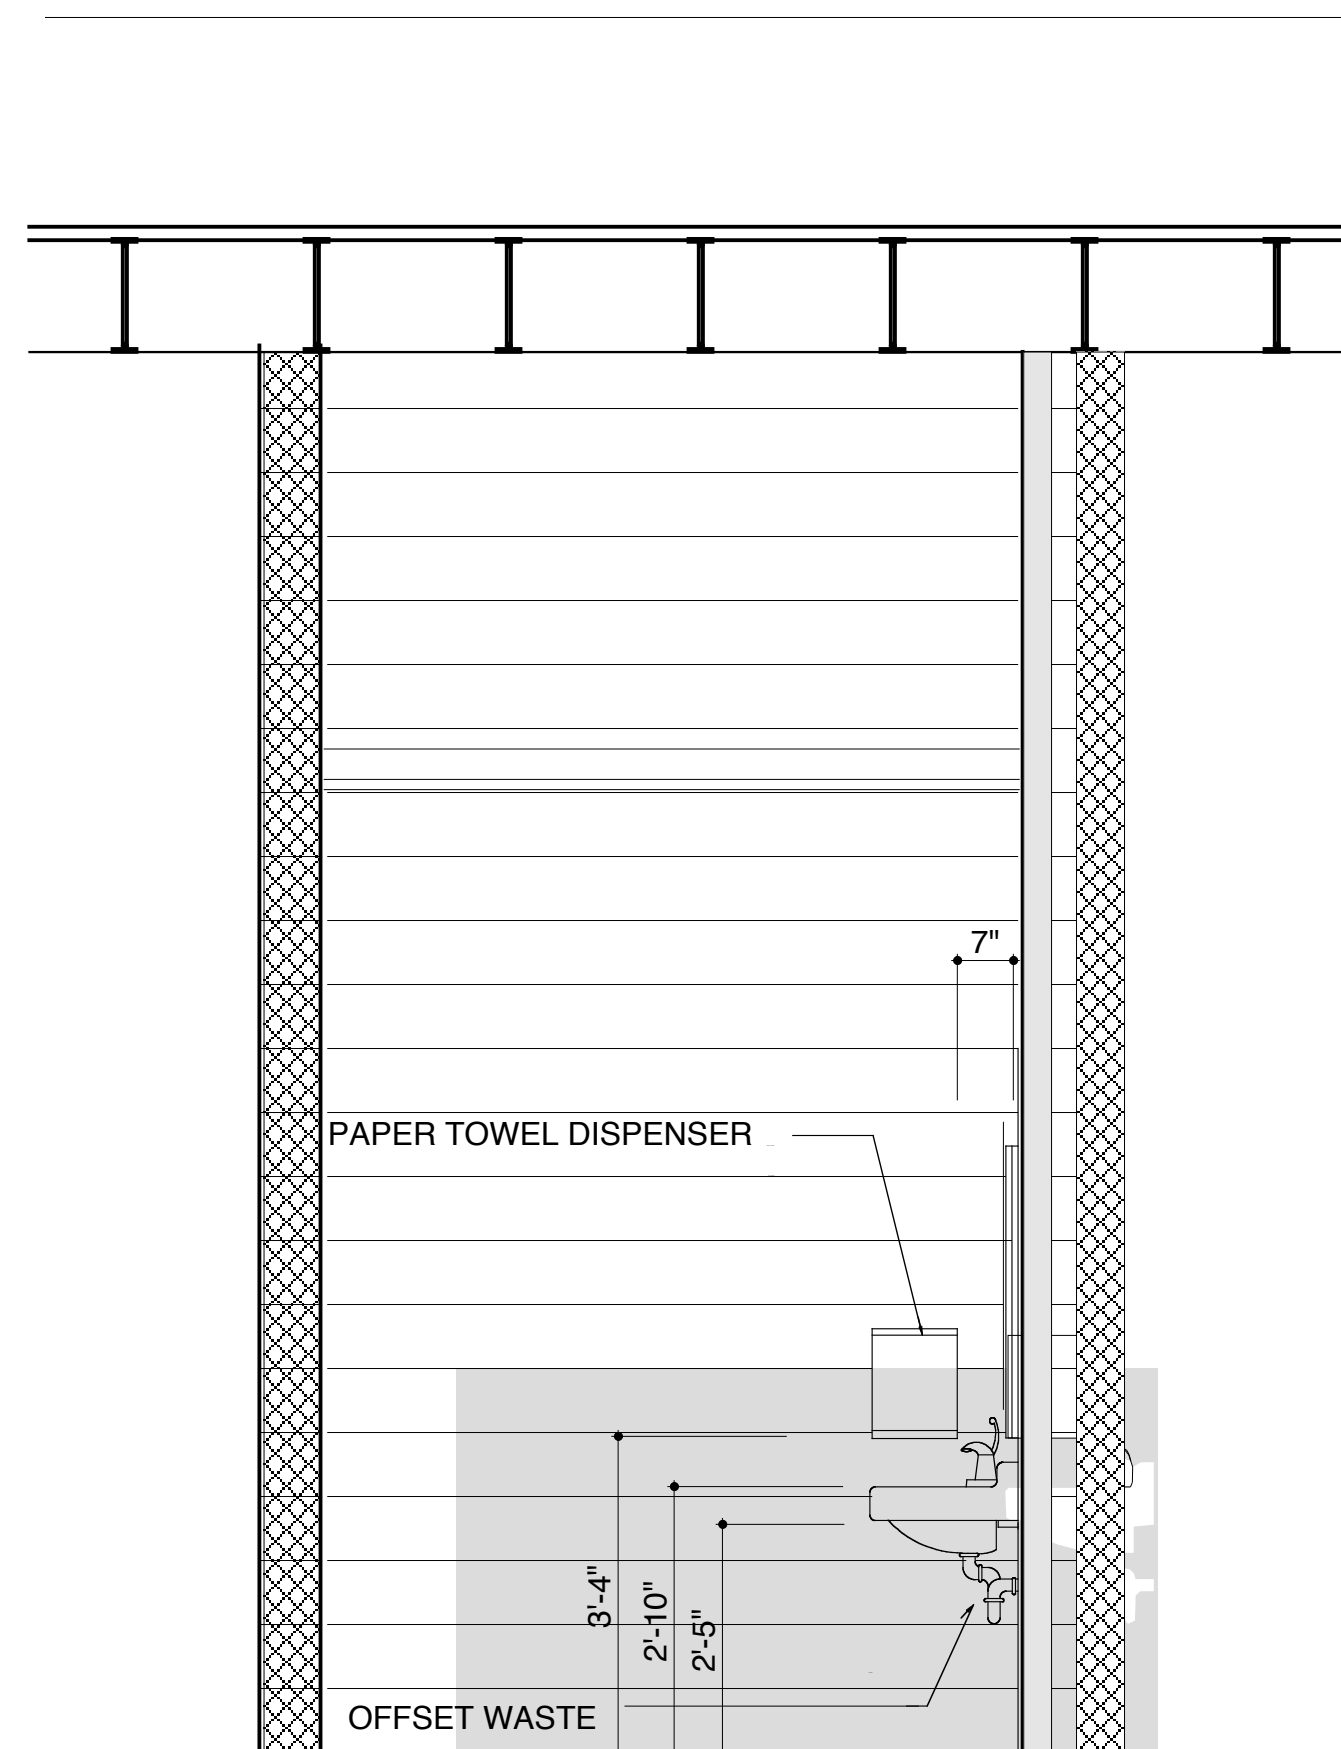

SOUTH ELEVATION

4


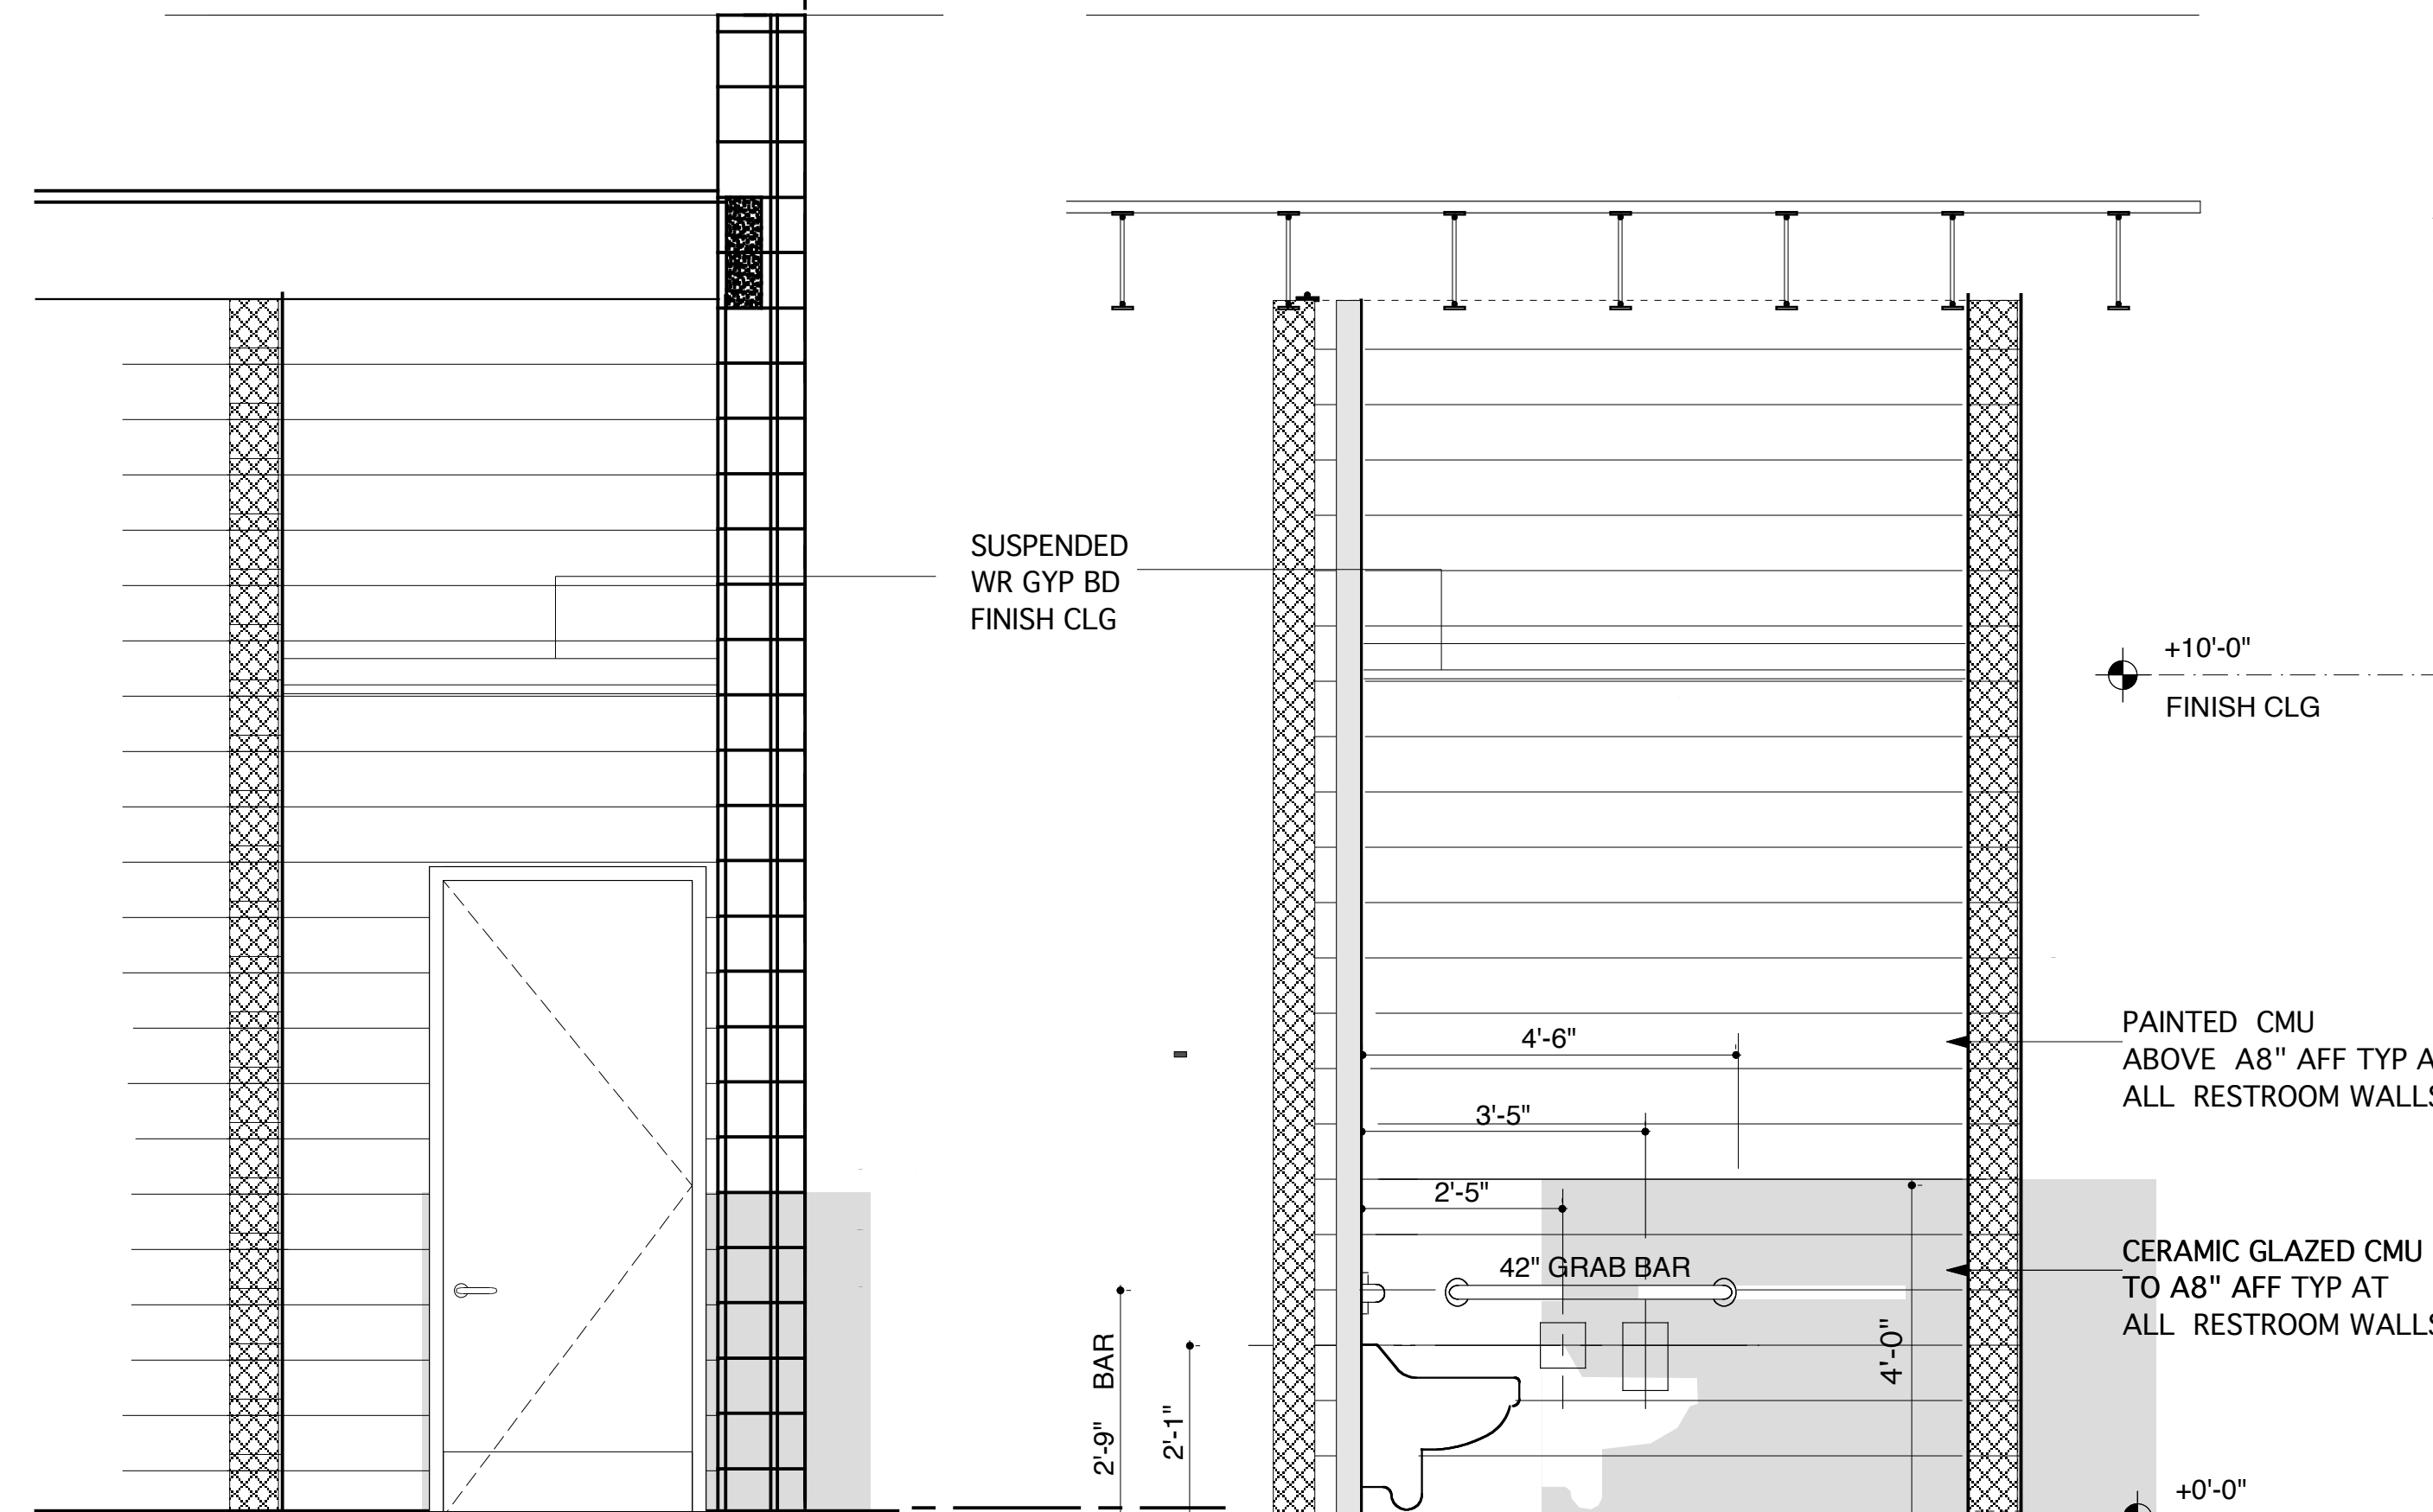


NORTH ELEVATION

2


EAST ELEVATION

3

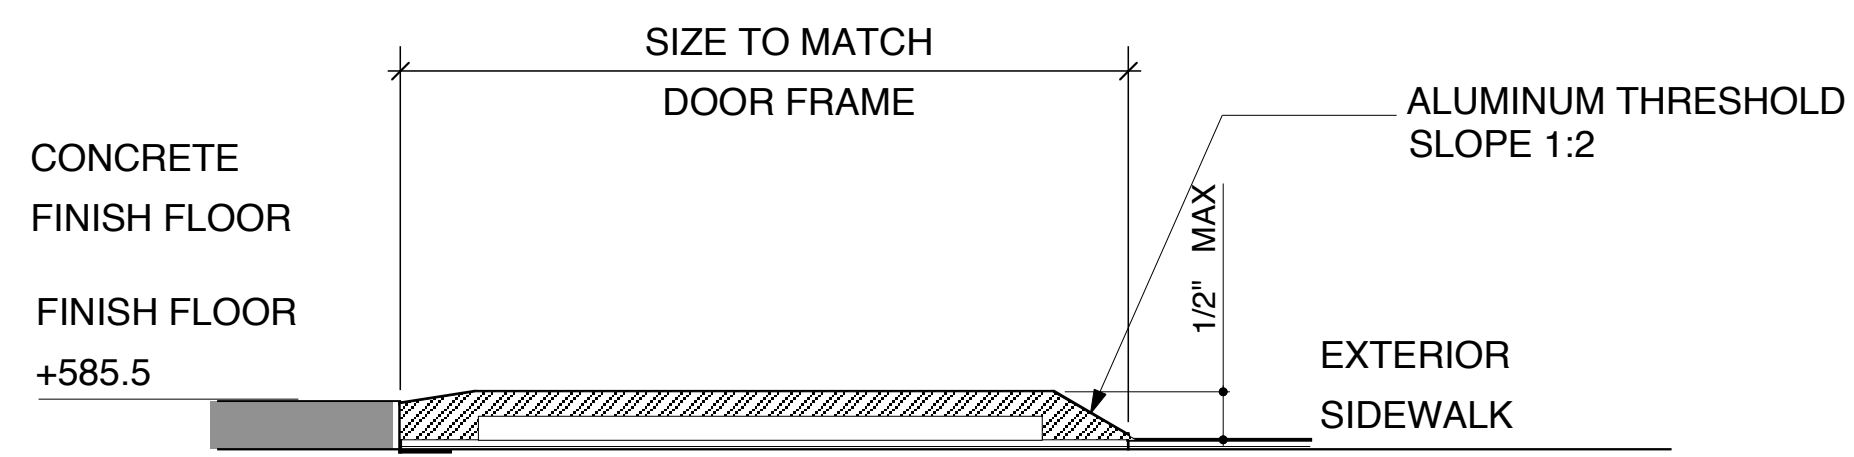 


THRESHOLD AT BLDG ENTRANCE

SCALE 1/2"=1'-0"

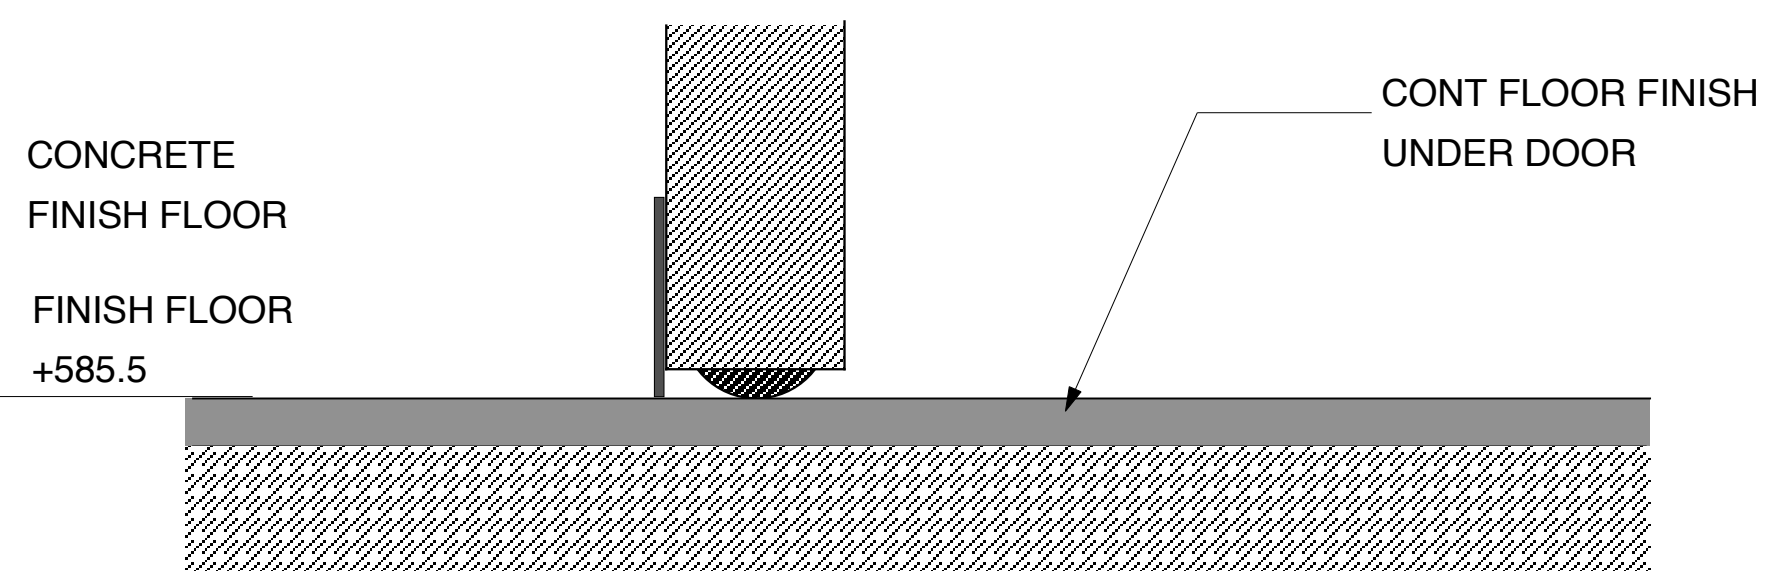

THRESHOLD AT RESTROOM DOOR


SCALE 1/2"=1'-0"

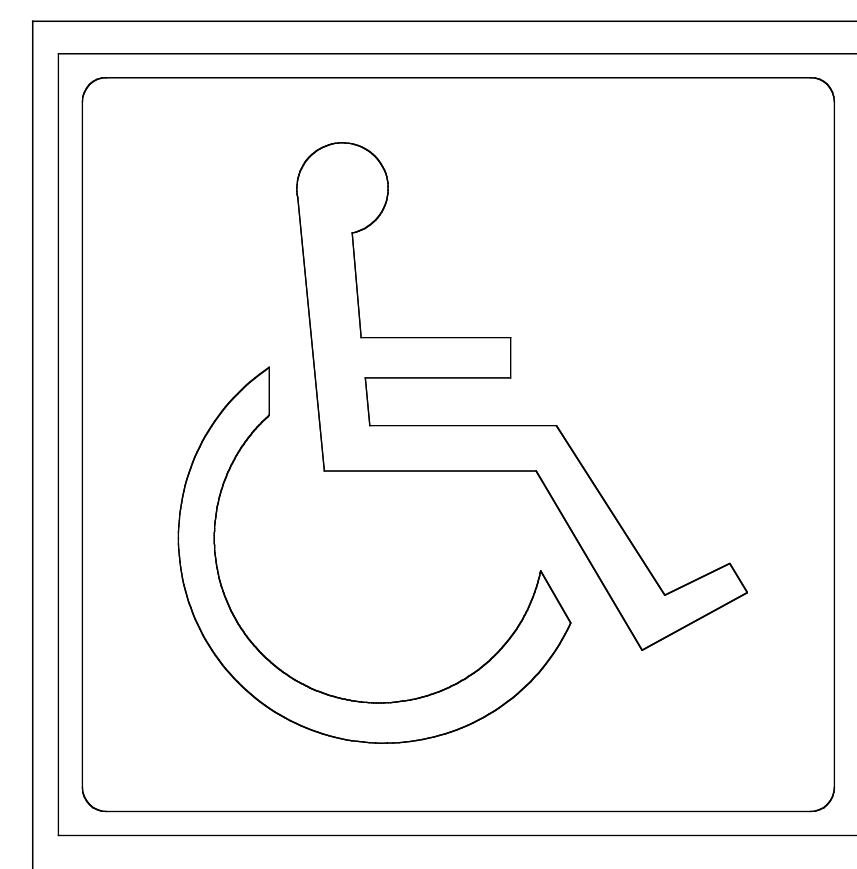

A. PLACE "ADA" TOILET ROOM SIGNAGE ON WALL ADJACENT TO THE LATCH SIDE. MOUNTING HEIGHT SHALL BE 60" ABOVE FINISH FLOOR TO THE CENTERLINE OF THE SIGN. MOUNTING LOCATION FOR SUCH SIGNAGE SHALL BE SO THAT A PERSON MAY APPROACH WITHIN 3 IN. OF SIGNAGE WITHOUT ENCOUNTERING PROTRUDING OBJECTS OR STANDING WITHIN THE SWING OF A DOOR.



TOILET ROOM SIGNAGE

SCALE 1/2"=1'-0"

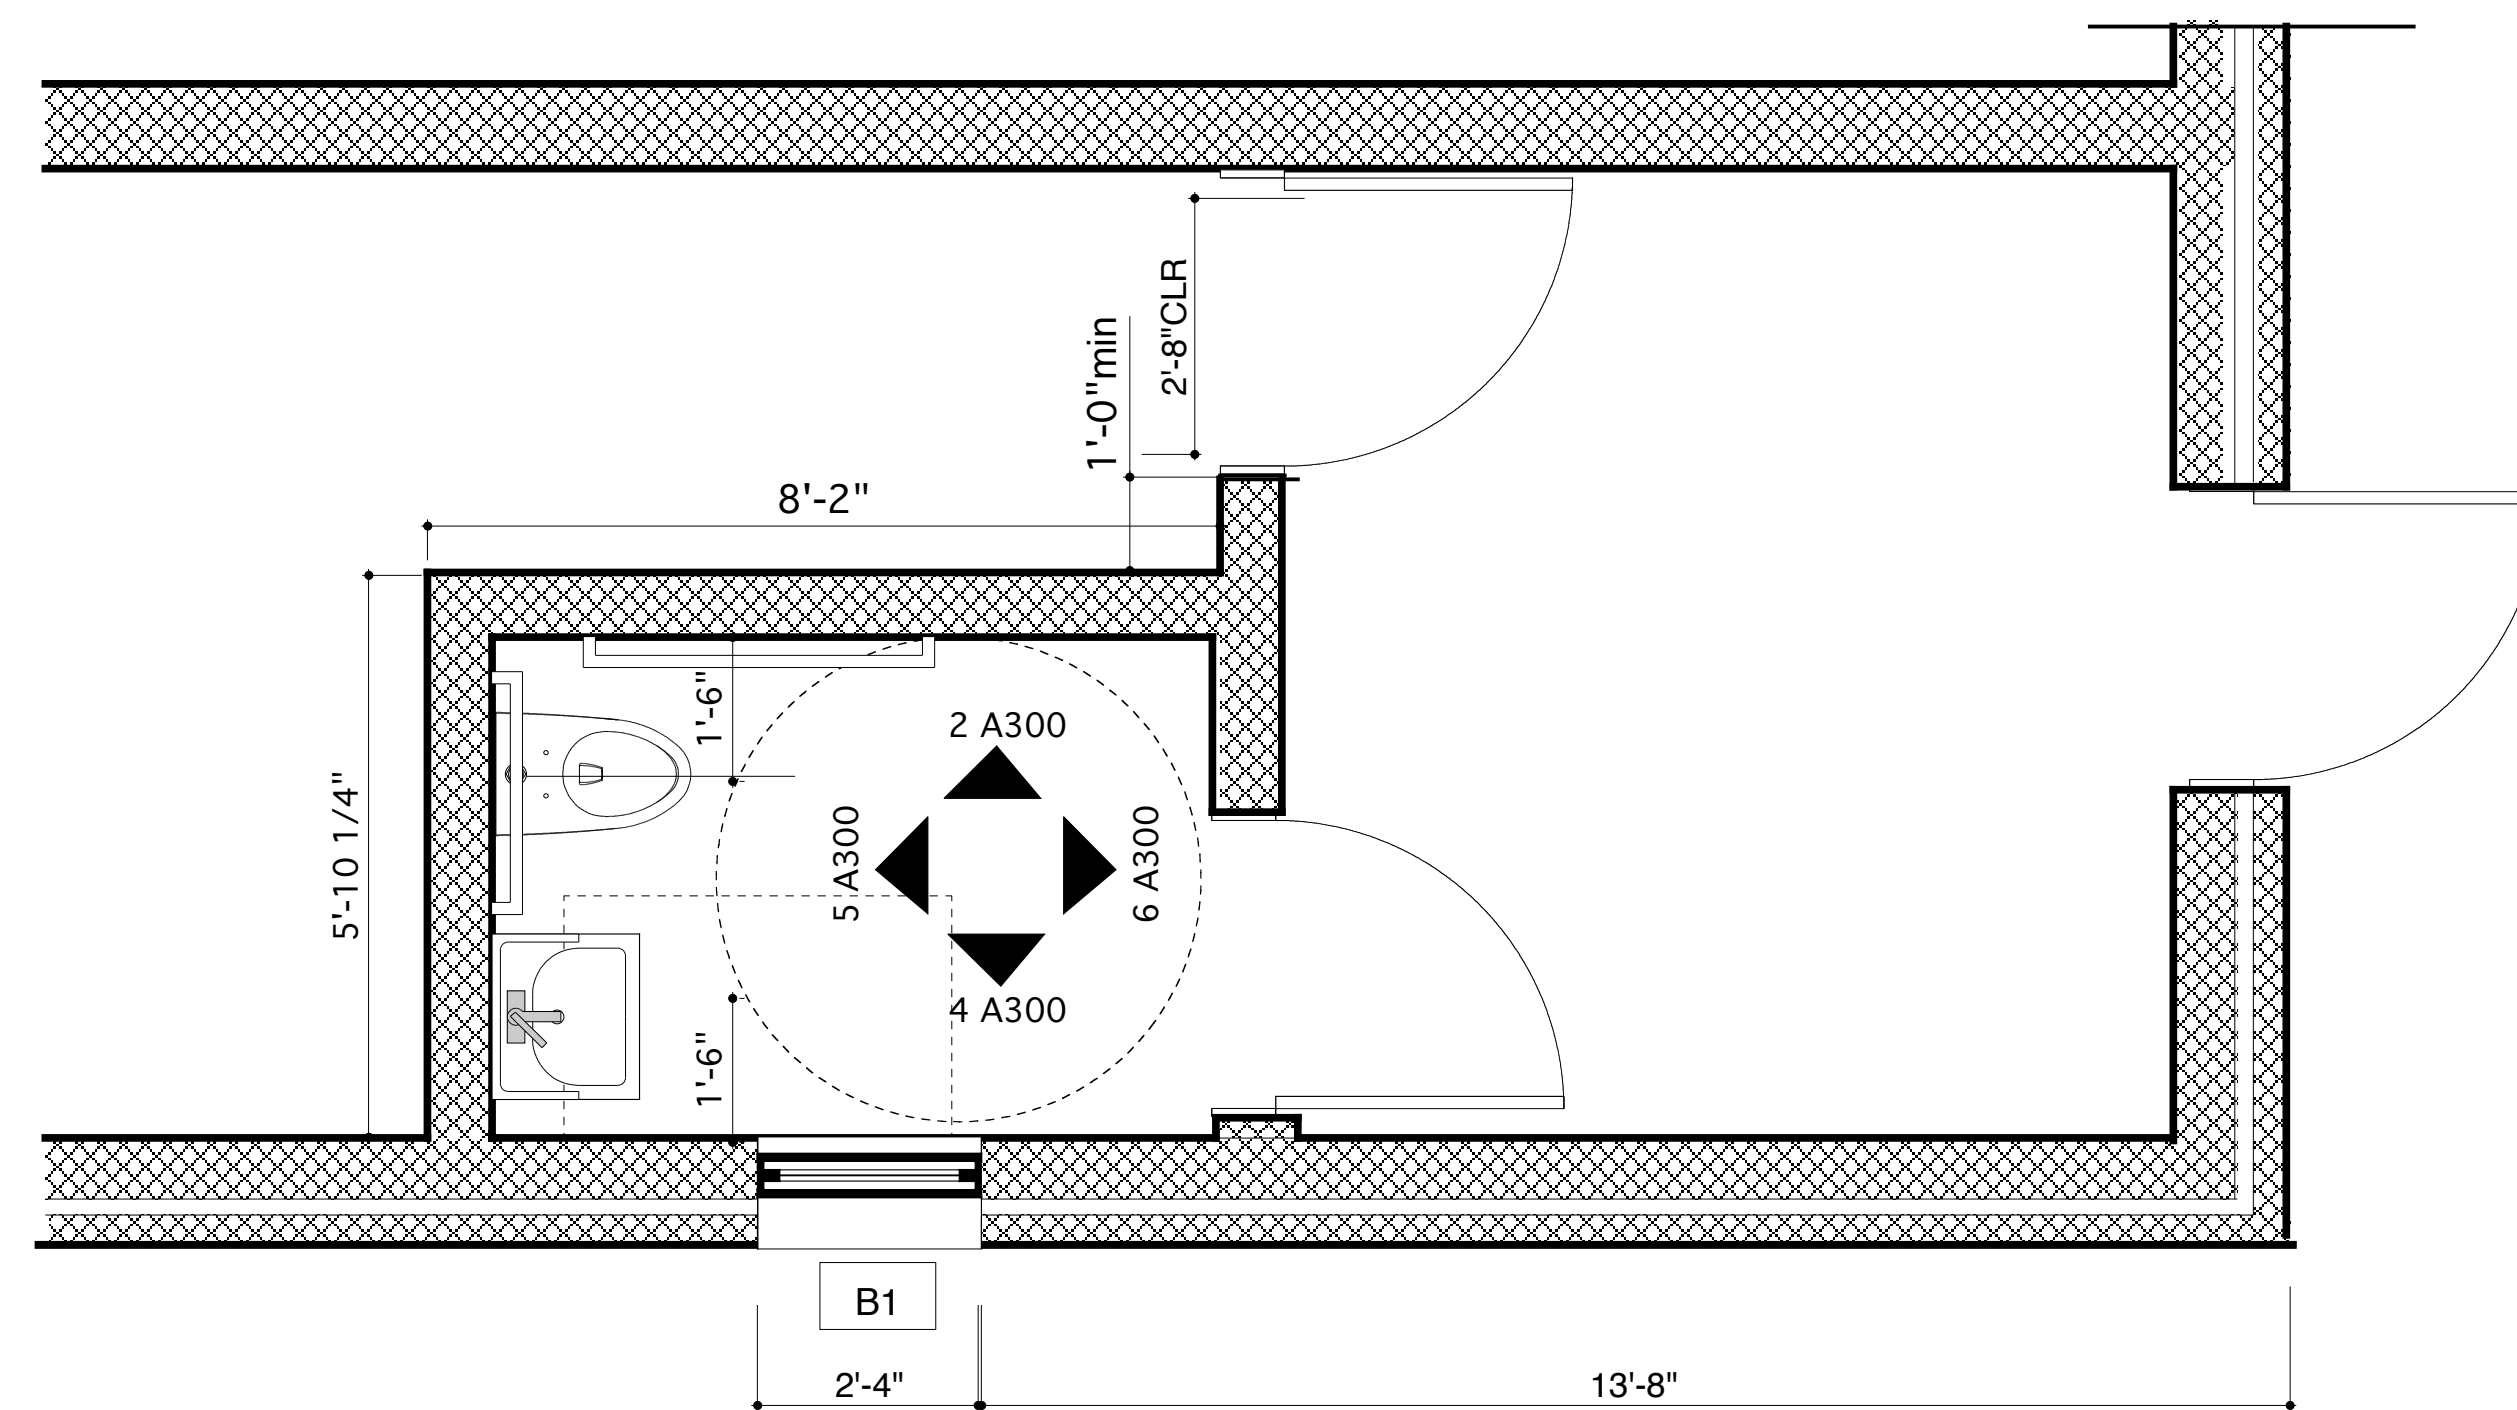

ENLARGED TOILET ROOM PLAN

SCALE 1/2"=1'-0"

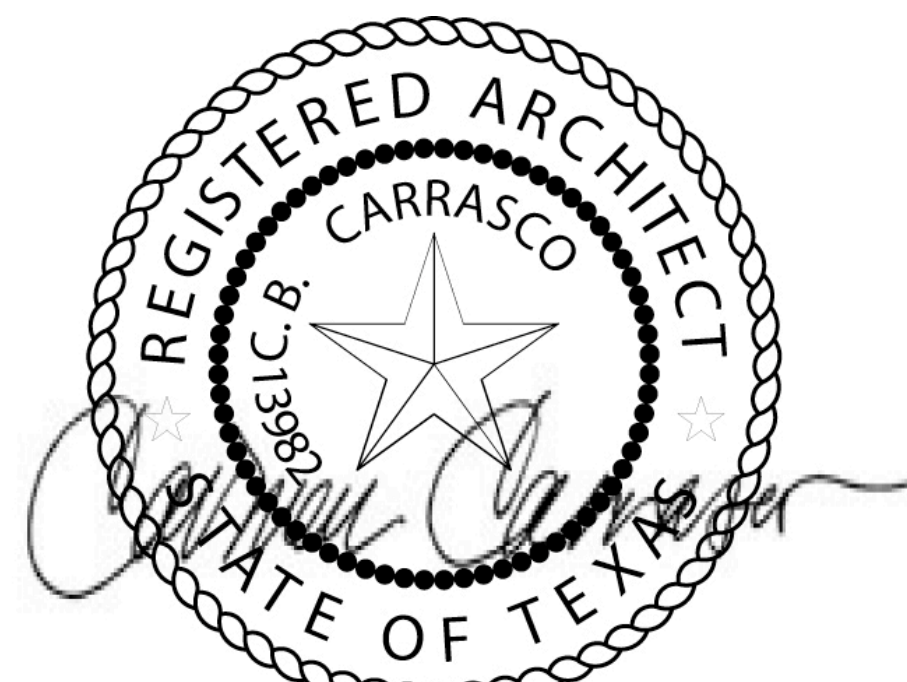 

ISSUE	DATE	DESCRIPTION
4	12.08.08	CONSTRUCTION
3	11.13.08	PERMIT RESPONSE TO COMMENTS
2	08.25.08	PERMIT
1	04.07.08	PRELIMINARY

CONSORTIUM

12815 SARAH ST LOS ANGELES, CA 91604
818-760-7886 T 818-301-2648 F

© 2008 by CONSORTIUM LOS ANGELES
All rights reserved. This drawing, or parts thereof, may not be reproduced in any form without permission.

SCALE: AS NOTED FILE: colony300/S
DATE: 08.08.15 DRAWN BY: staff

ENLARGED RESTROOM PLAN

A.300