



**3** WALLSECTION  
SCALE 3/4"=1'-0"

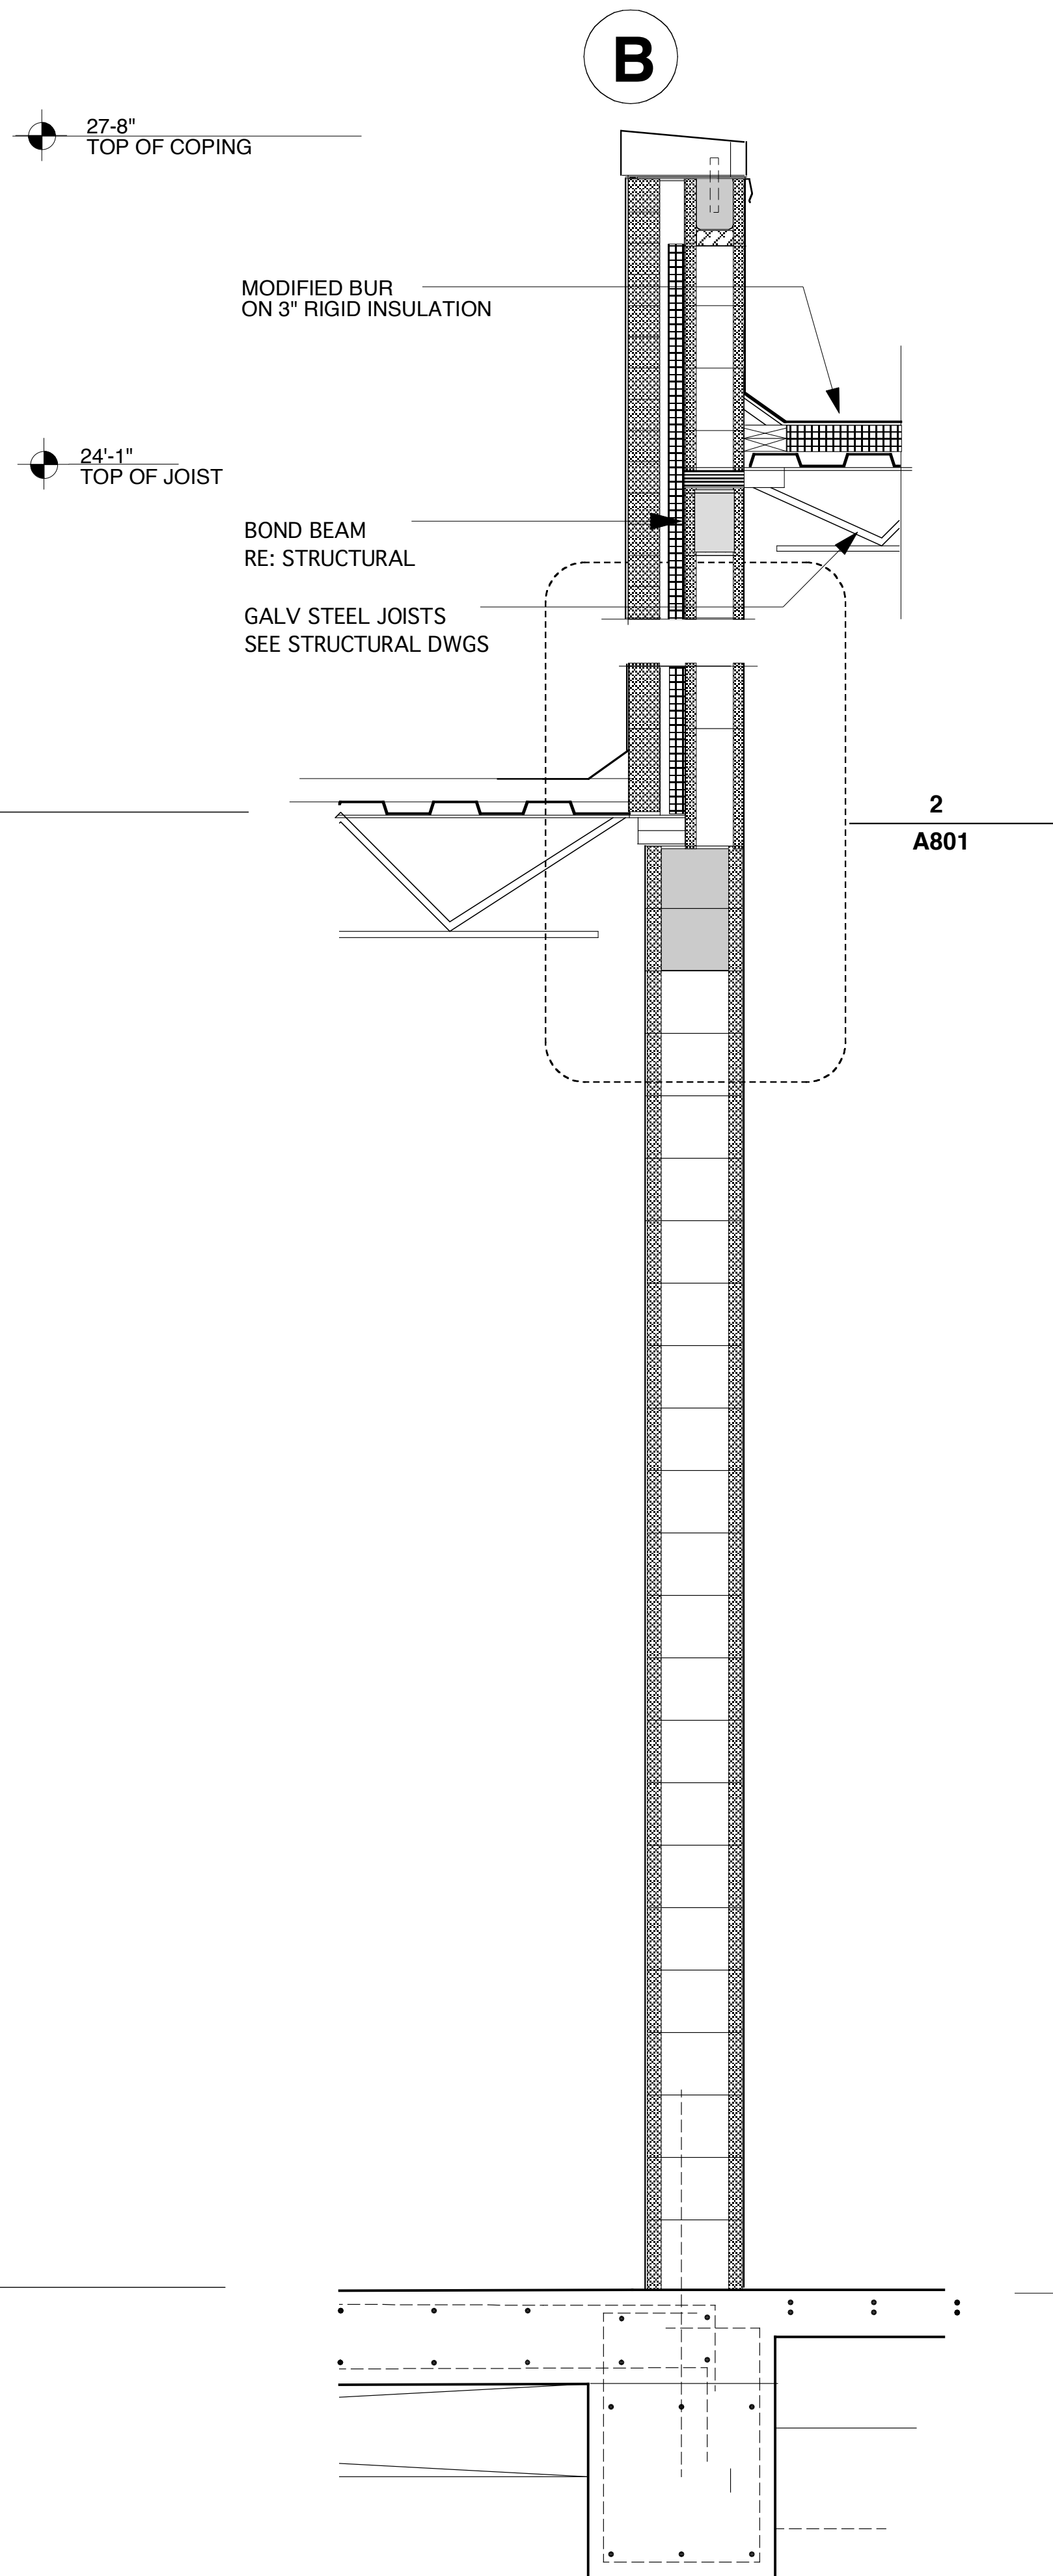

**2** WALLSECTION  
SCALE 3/4"=1'-0"

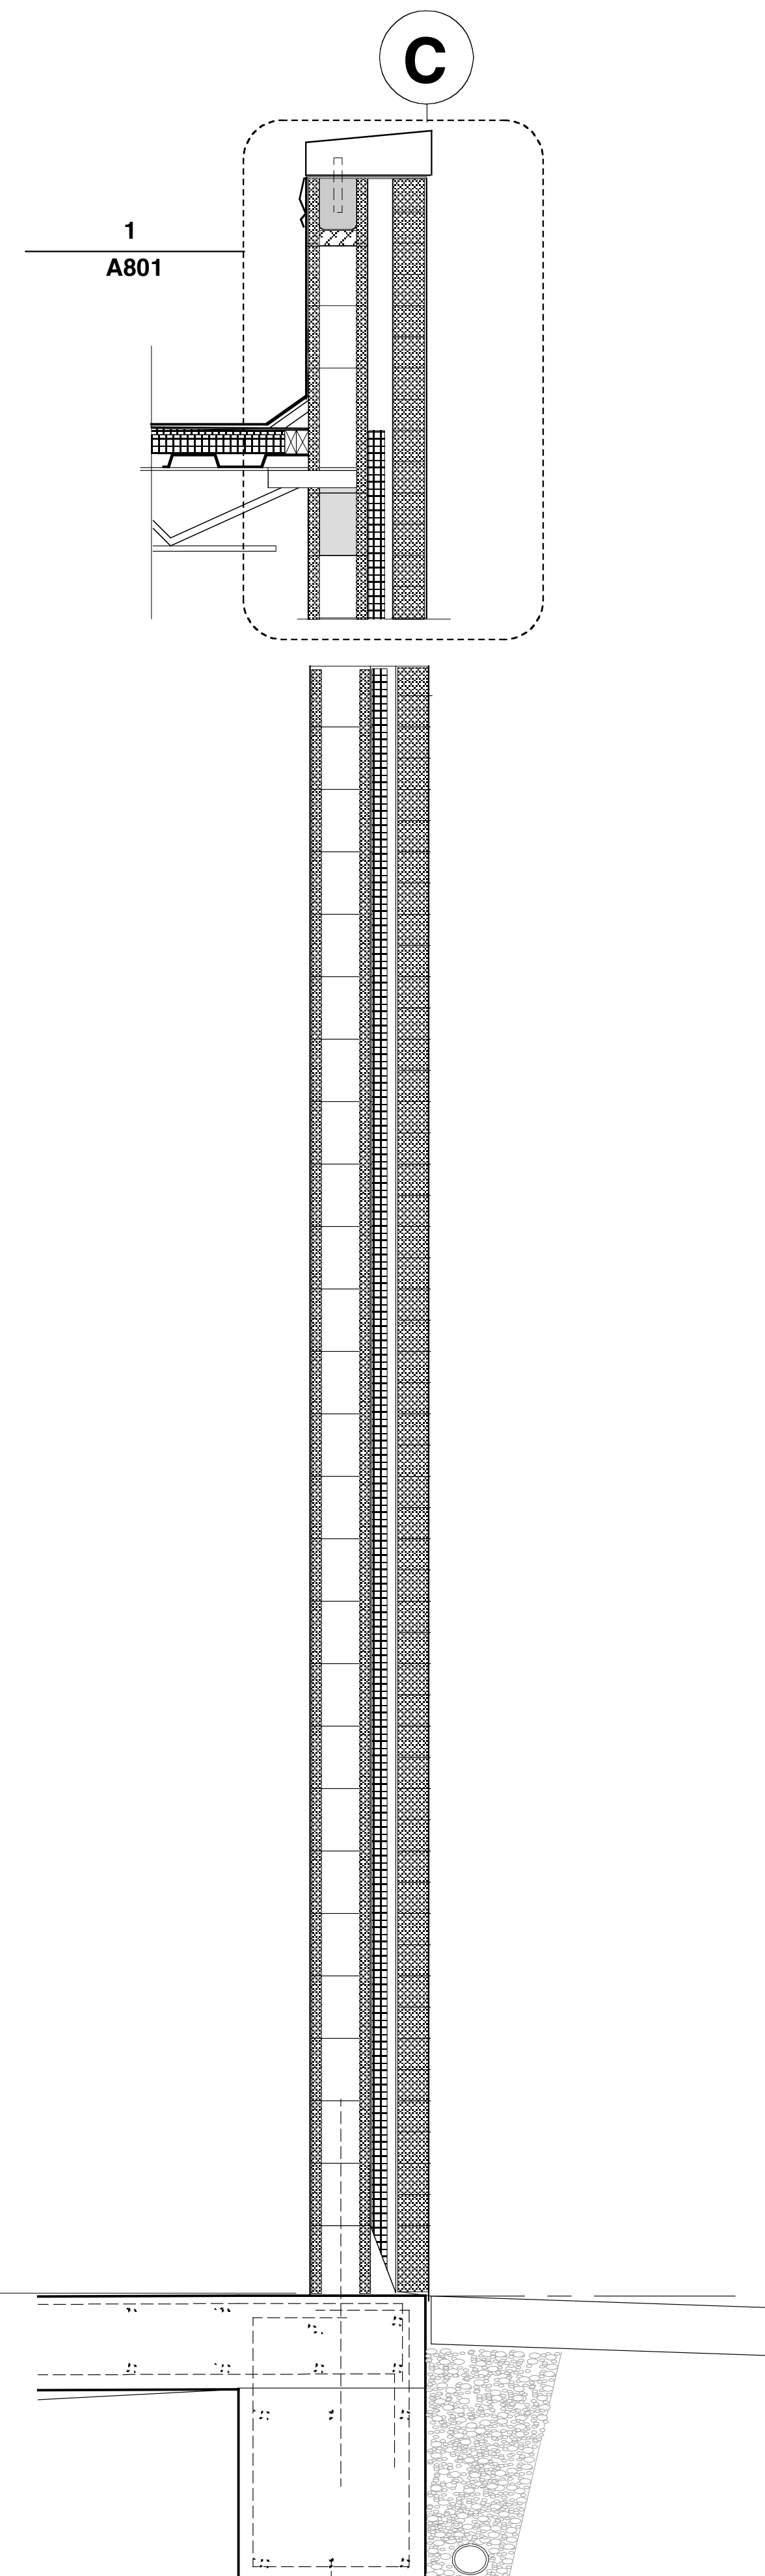

**1** WALLSECTION  
SCALE 3/4"=1'-0"



ISSUE	DATE	DESCRIPTION
4	12.08.08	CONSTRUCTION
3	11.13.08	PERMIT RESPONSE TO COMMENTS
2	08.25.08	PERMIT
1	04.07.08	PRELIMINARY

## CONSORTIUM

12815 SARAH ST LOS ANGELES, CA 91604  
818-760-7886 T 818-301-2648 F

© 2008 by CONSORTIUM LOS ANGELES  
All rights reserved. This drawing, or parts thereof, may not be reproduced in any form without permission.

SCALE: AS NOTED FILE: colony100'S  
DATE: 08.22.08 DRAWN BY: staff

## WALL SECTIONS