





3 WALL SECTION
SCALE 3/4"=1'-0"

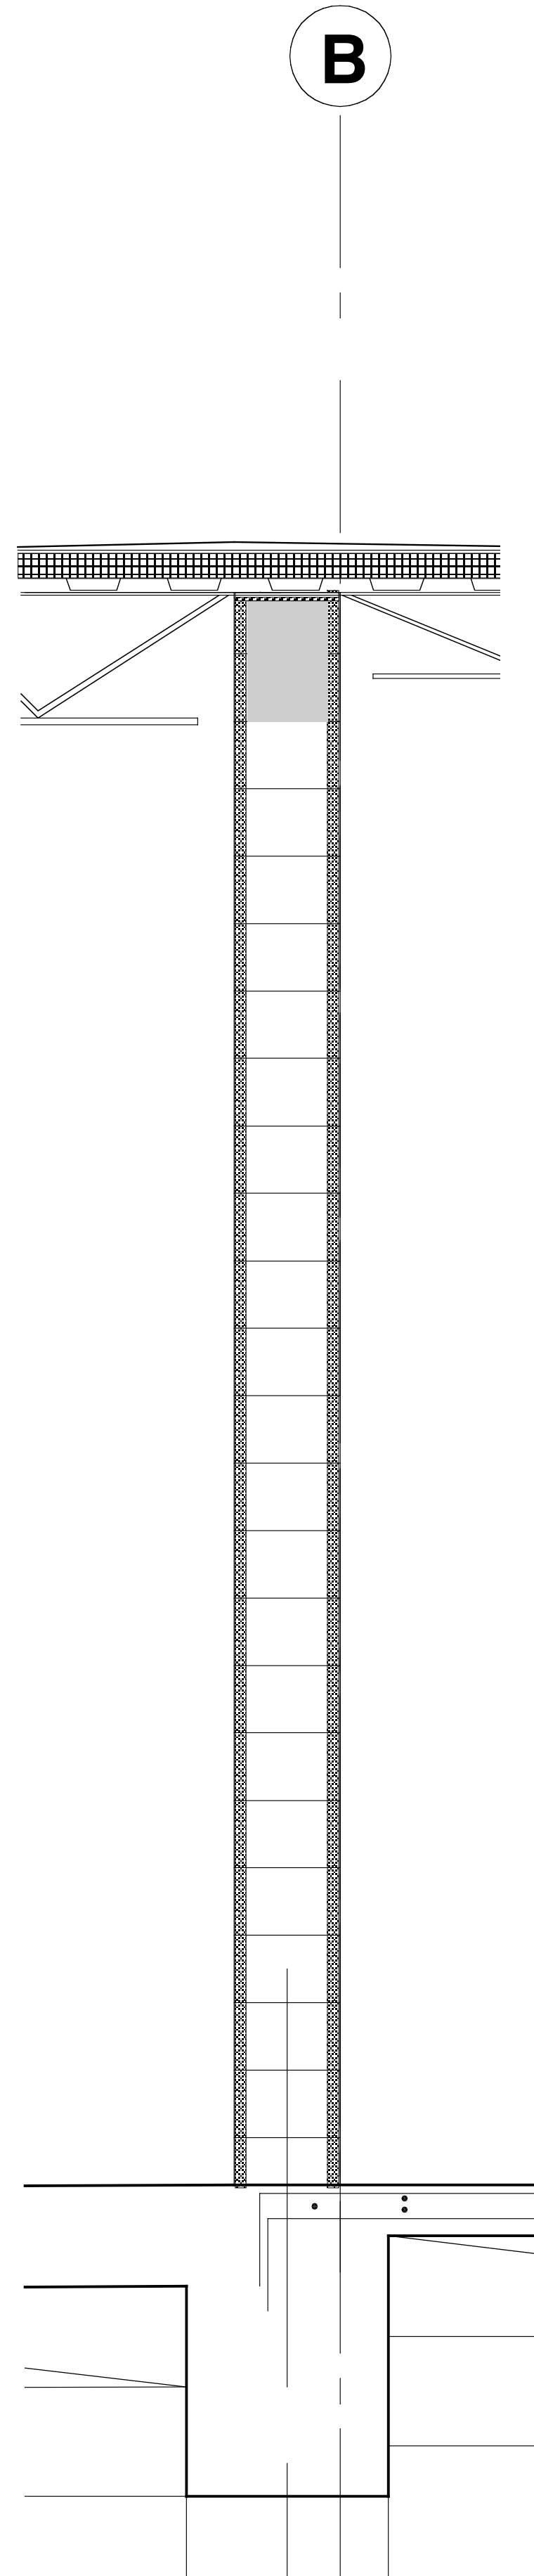

2 WALL SECTION
SCALE 3/4"=1'-0"

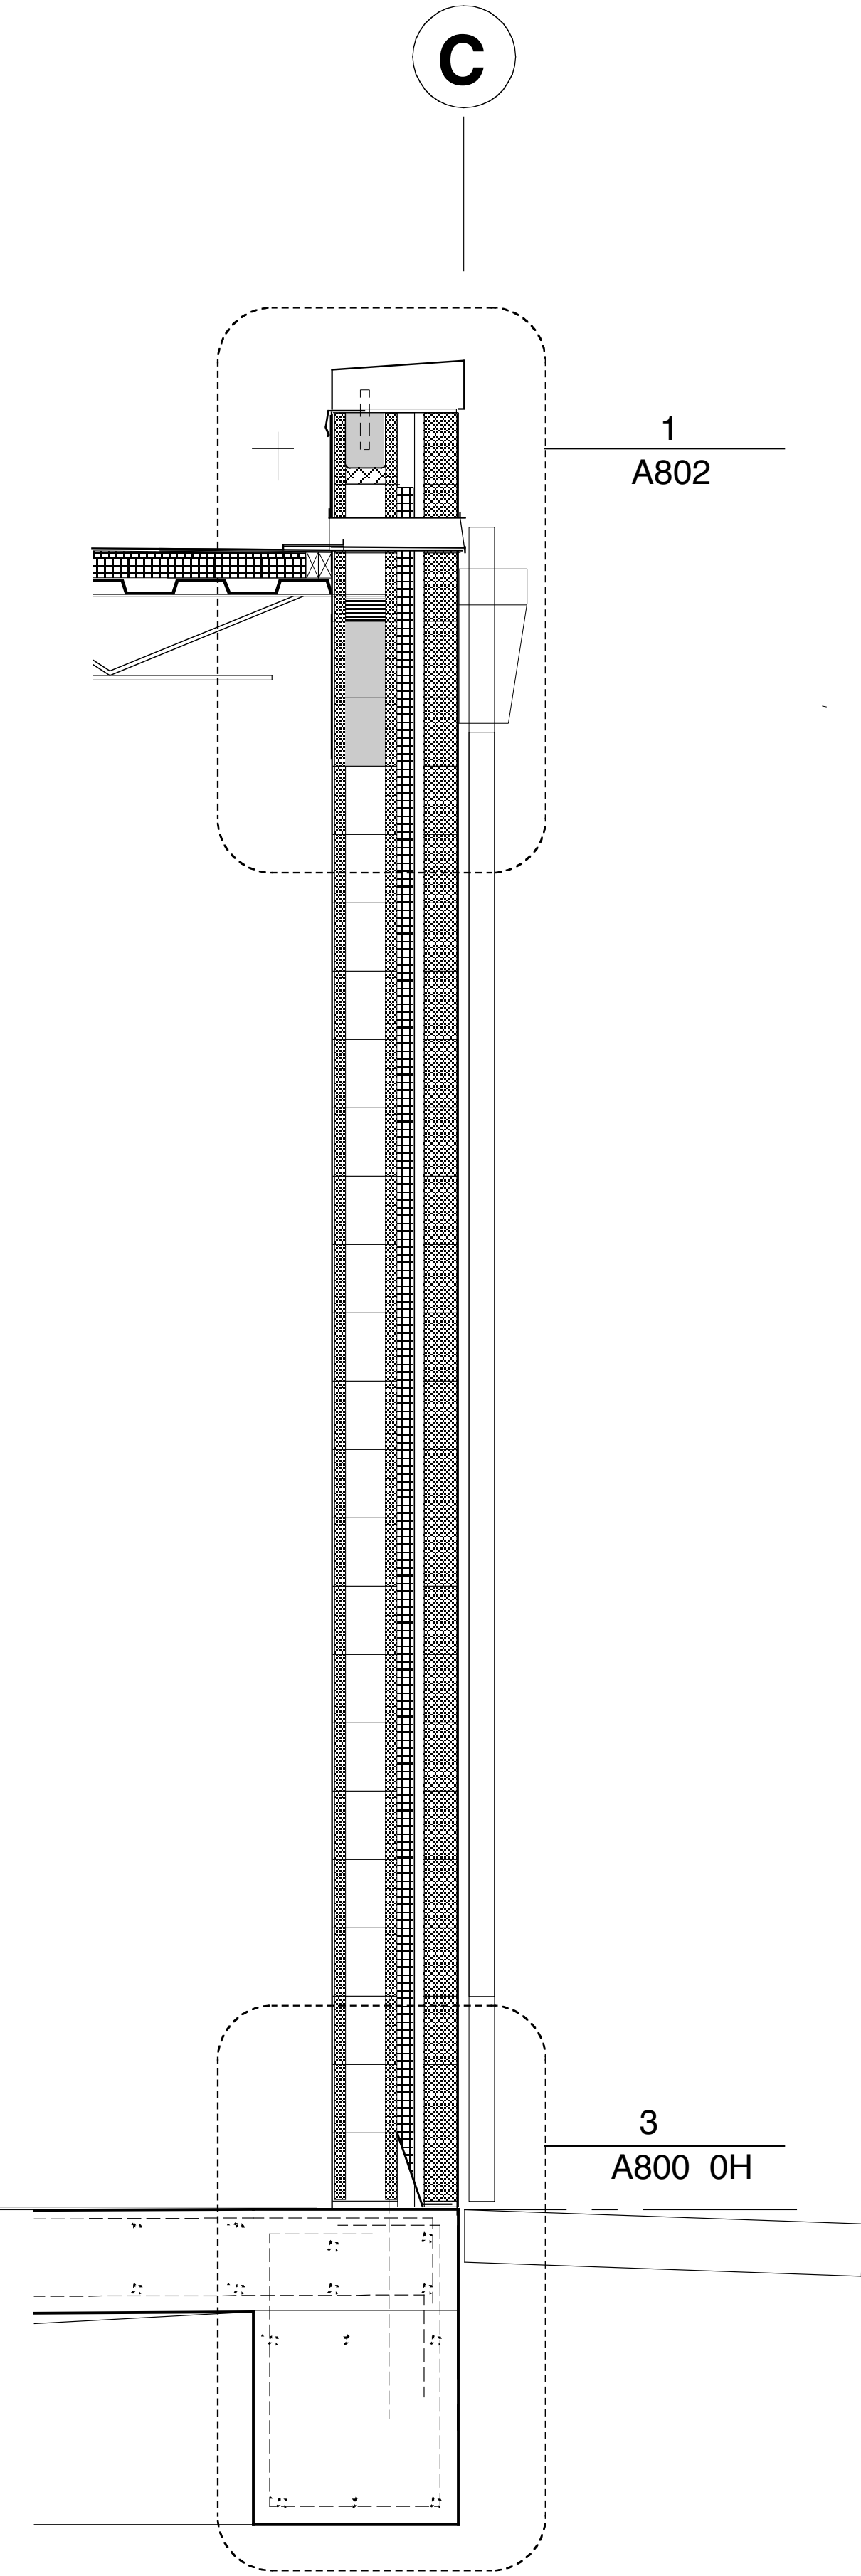

1 WALL SECTION
SCALE 3/4"=1'-0"

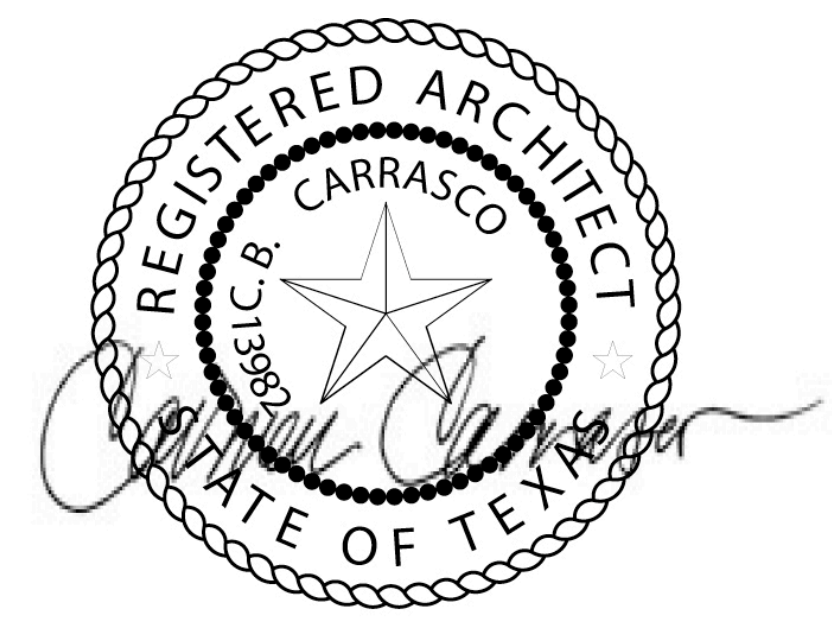 

ISSUE	DATE	DESCRIPTION
4	12.08.08	CONSTRUCTION
3	11.13.08	PERMIT RESPONSE TO COMMENTS
2	08.25.08	PERMIT
1	04.07.08	PRELIMINARY

CONSORTIUM
12815 SARAH ST LOS ANGELES, CA 91604
818-760-7886 T 818-301-2648 F

© 2008 by CONSORTIUM LOS ANGELES
All rights reserved. This drawing, or parts thereof,
may not be reproduced in any form without permission

SCALE: AS NOTED FILE: colony100'S
DATE: 08.22.08 DRAWN BY: staff

WALL SECTIONS