




SHEET NOTES	
1	
2	
3	
4	
5	
6	
7	
8	
9	
10	
11	
12	

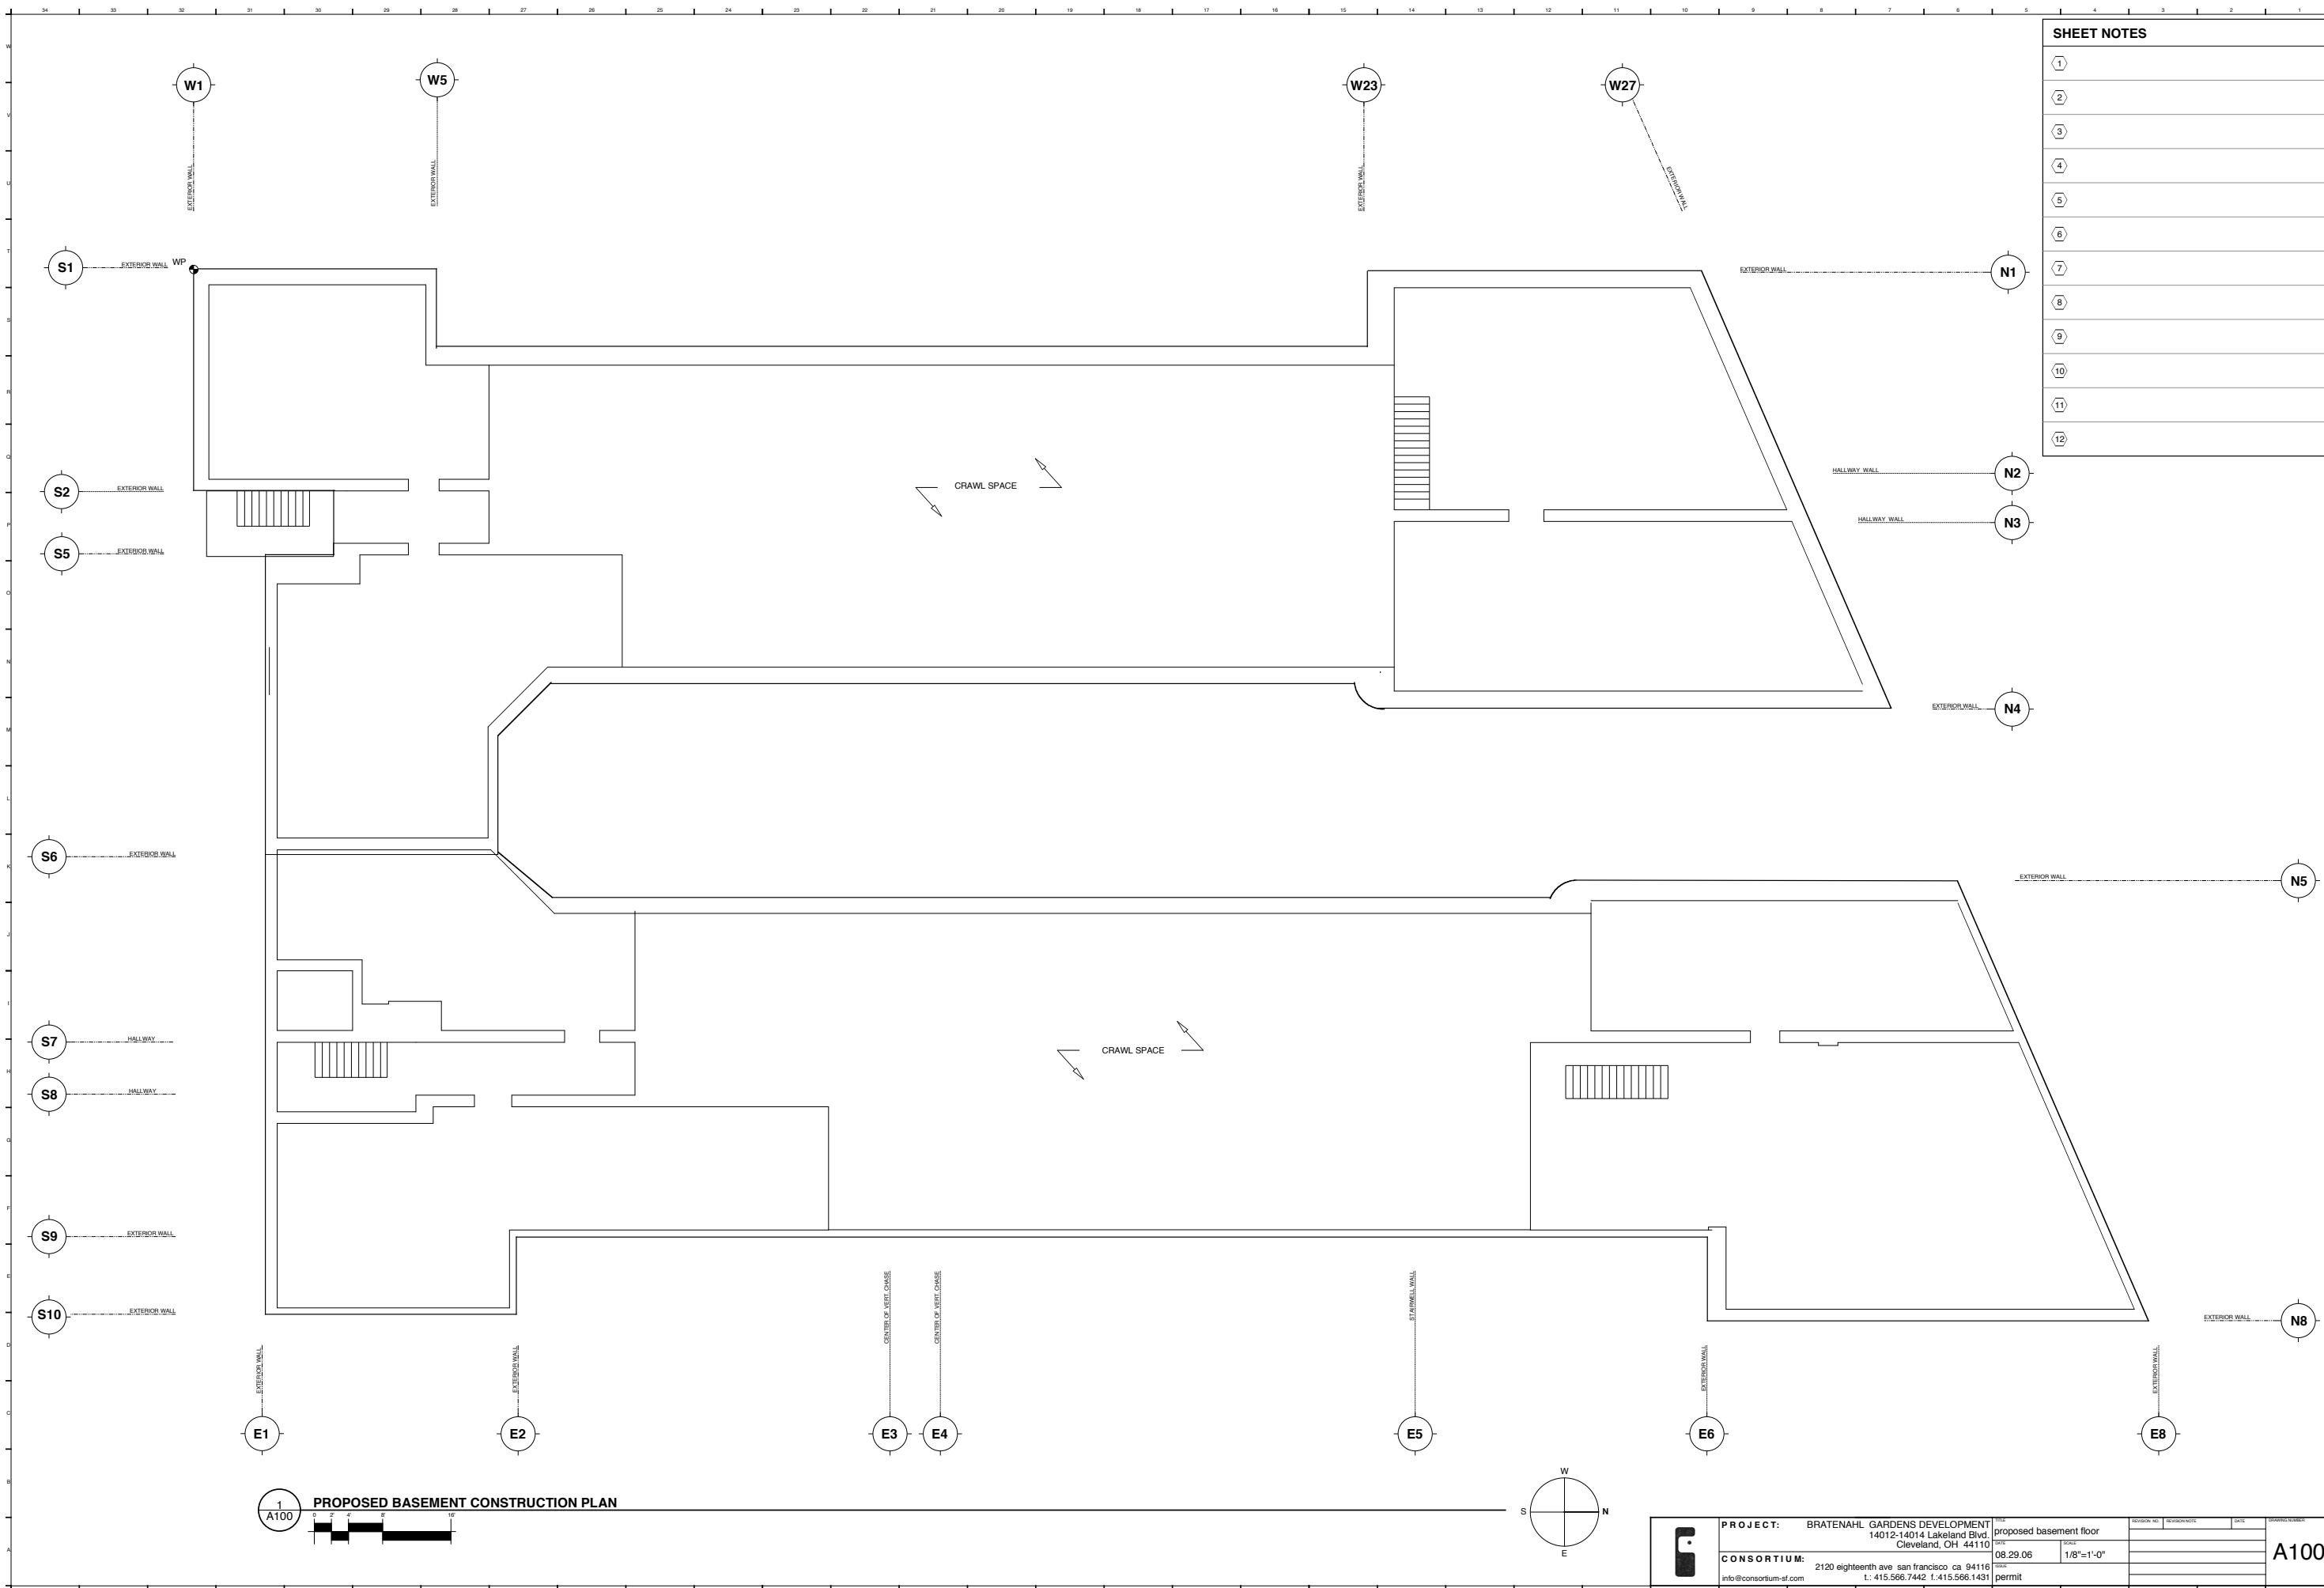

1
A100
PROPOSED BASEMENT CONSTRUCTION PLAN

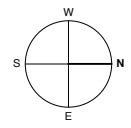

 PROJECT: BRATENAH L GARDENS DEVELOPMENT 14012-14014 Lakeland Blvd Cleveland, OH 44110	SHEET: proposed basement floor DATE: 08.29.06 SCALE: 1/8"=1'-0" TYPE: permit	REVISION NO. REVISION DATE DATE DRAWN BY
	CONSORTIUM: 2120 eighteenth ave san francisco ca 94116 info@consortium-sf.com t: 415.566.7442 f: 415.566.1431	A100