



SHEET NOTES	
1	13
2	14
3	15
4	16
5	17
6	18
7	19
8	20
9	21
10	22
11	23
12	24

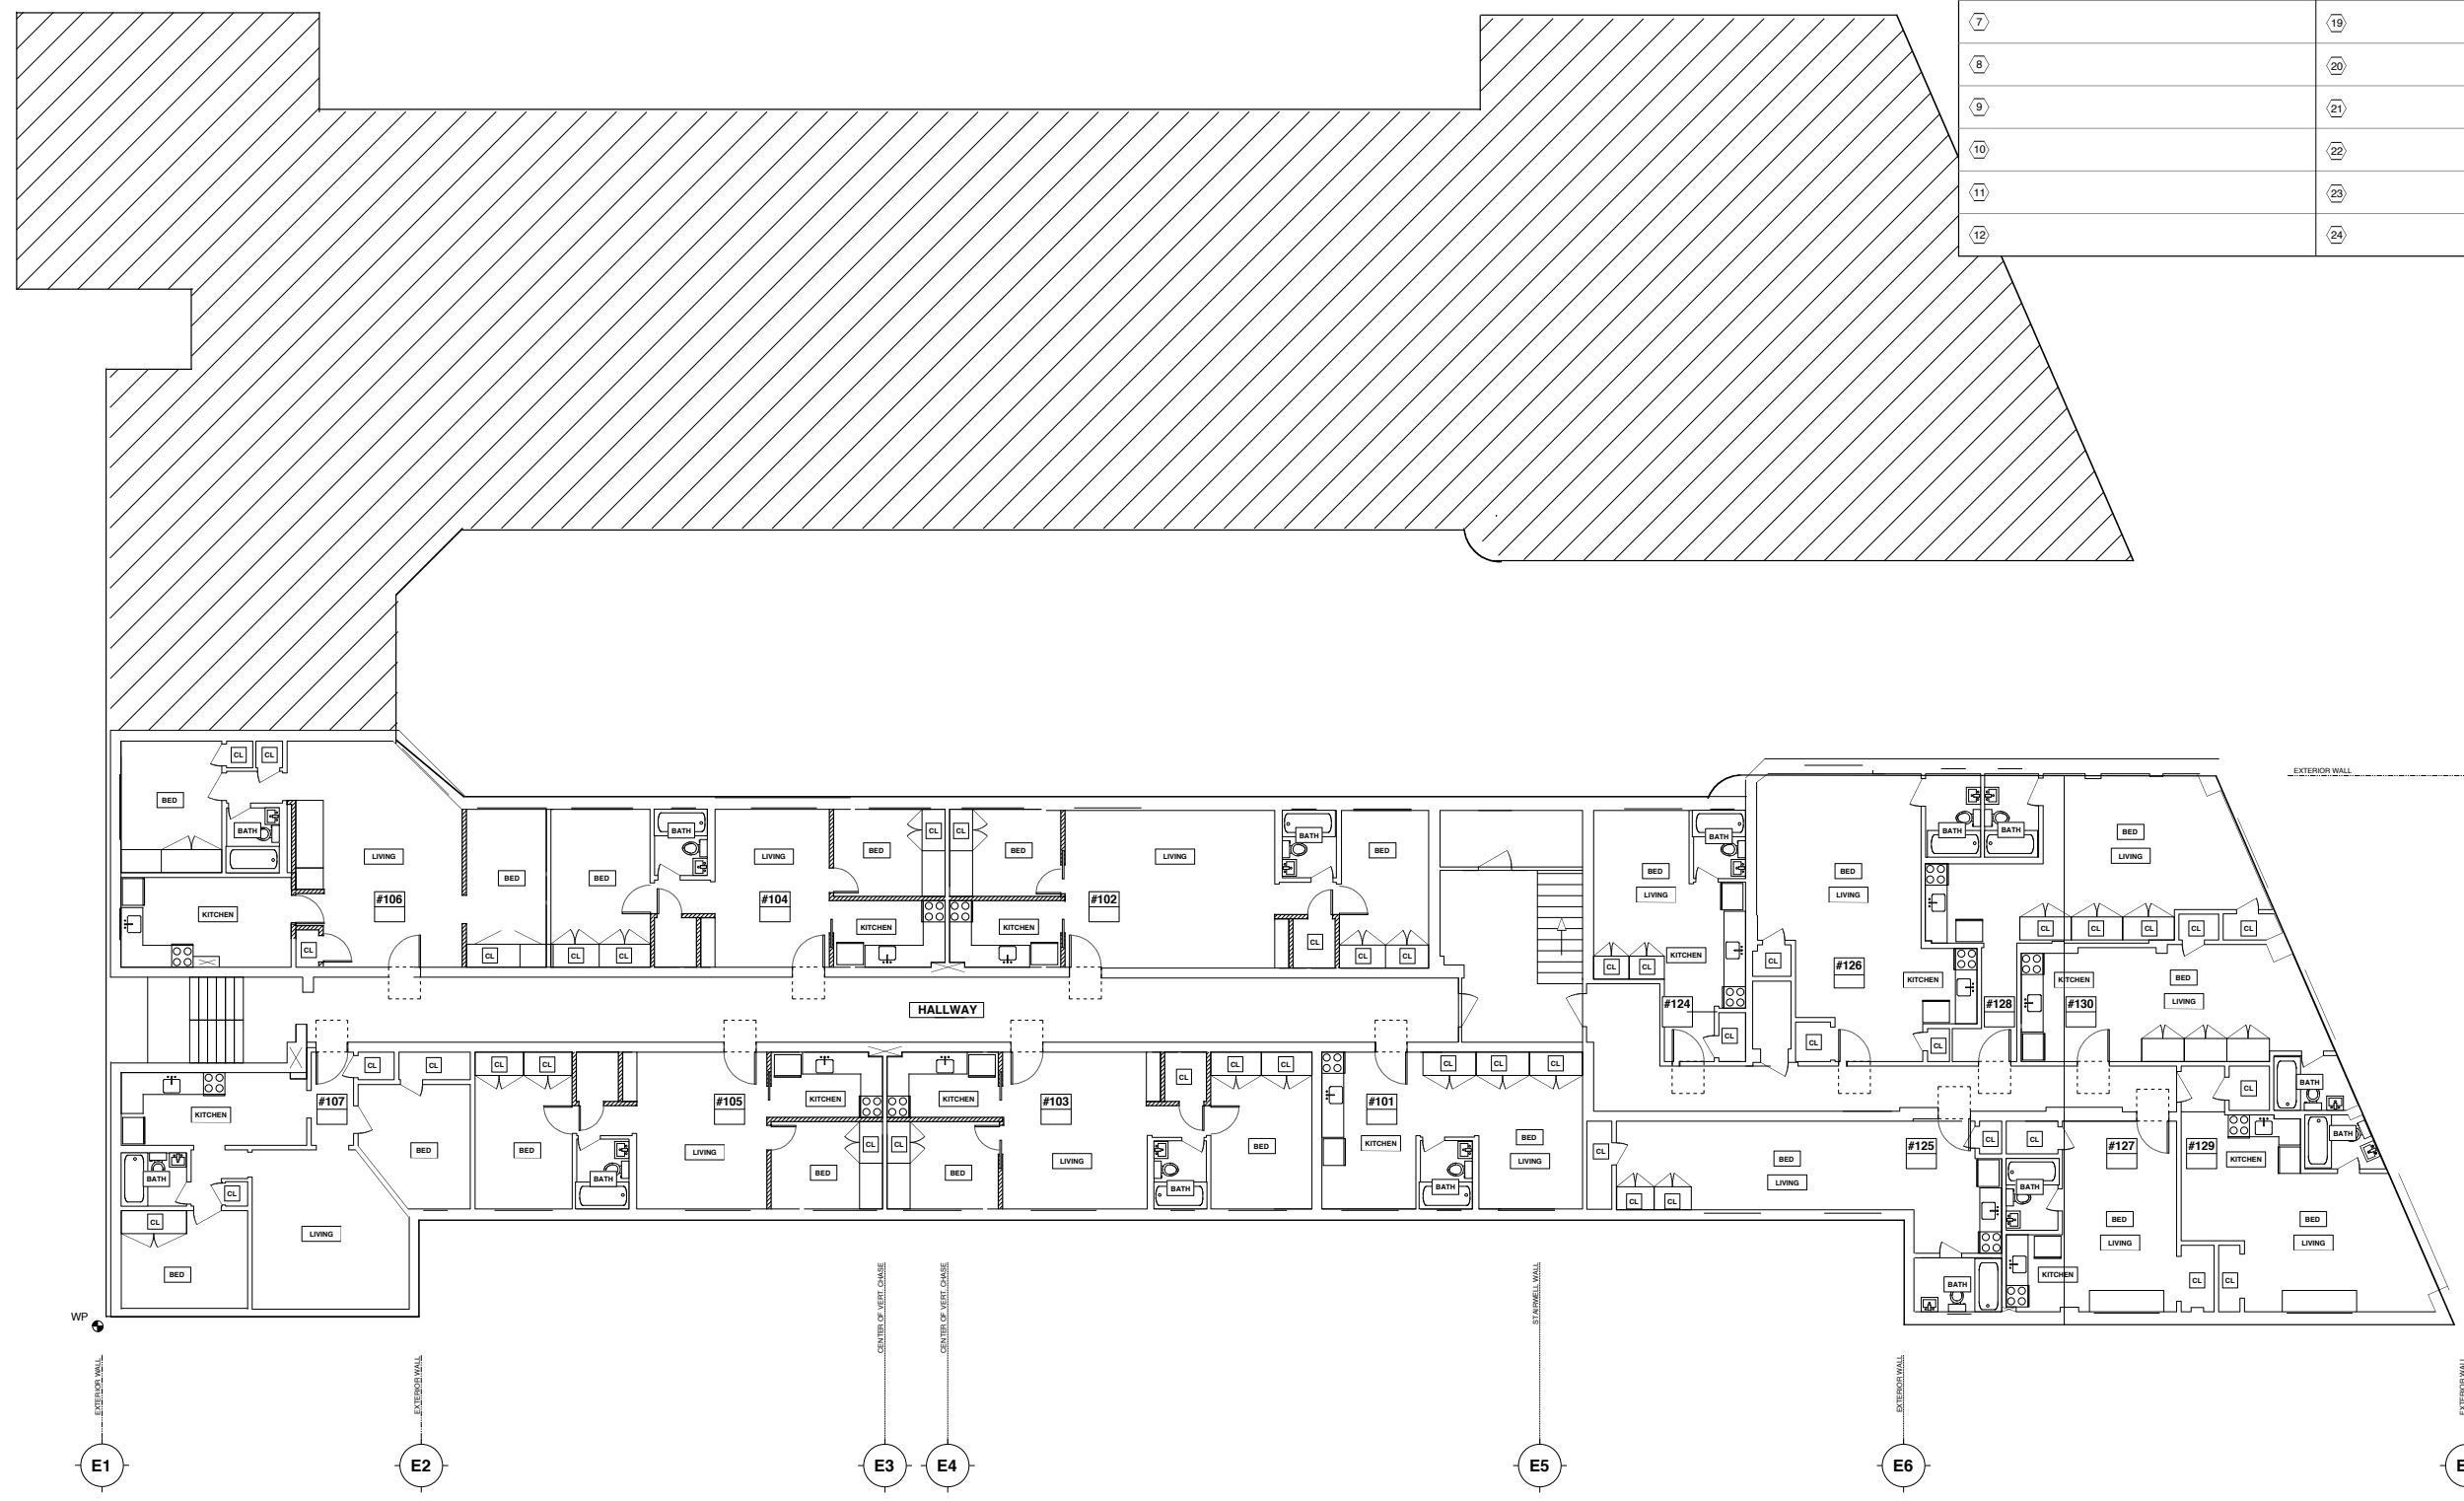

1
A101 PROPOSED FIRST FLOOR, EAST BUILDING CONSTRUCTION PLAN

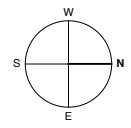

PROJECT: BRATENAHL GARDENS DEVELOPMENT
 14012-14014 Lakeland Blvd
 Cleveland, OH 44110

CONSORTIUM: 2120 eighteenth ave san francisco ca 94116
 info@consortium-sf.com t: 415.566.7442 f: 415.566.1431

east bldg-proposed first floor
 08.29.06 1/8"=1'-0"
 permit

REVISION NO.	REVISION DATE	DATE	BY

A101