


SHEET NOTES	
1	13
2	14
3	15
4	16
5	17
6	18
7	19
8	20
9	21
10	22
11	23
12	24

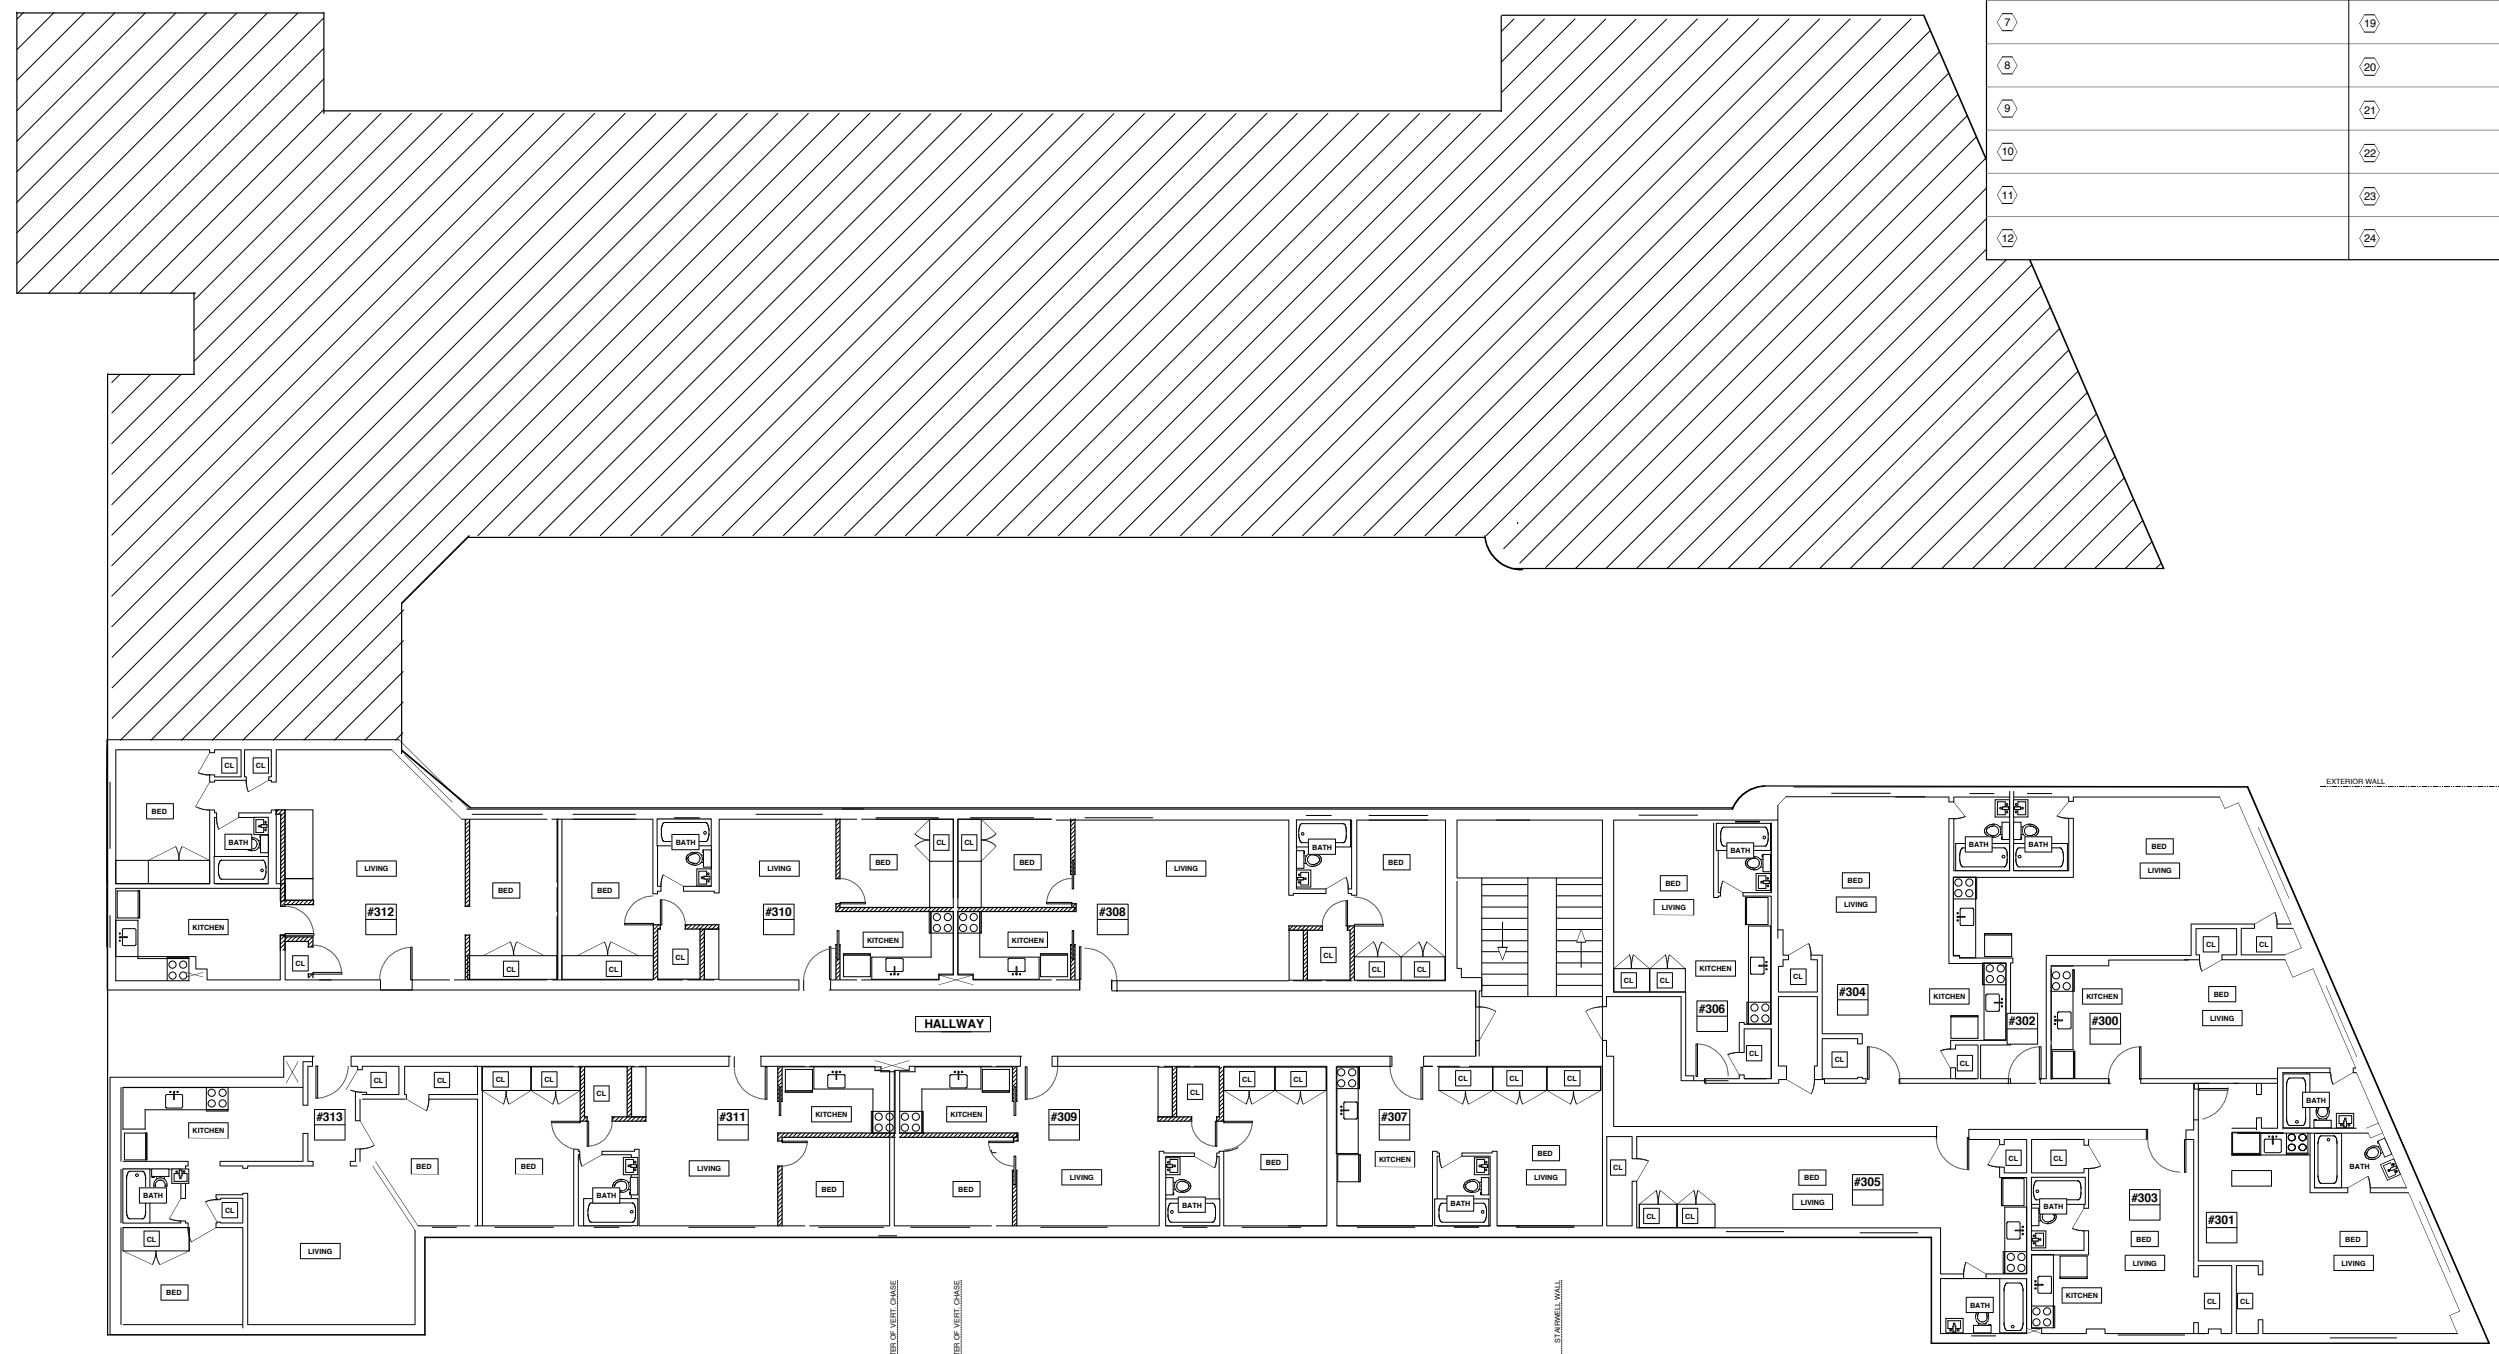

S6 EXTERIOR WALL

S7 HALLWAY

S8 HALLWAY

S9 EXTERIOR WALL

S10 EXTERIOR WALL

N5 EXTERIOR WALL

N8 EXTERIOR WALL

E1 EXTERIOR WALL

E2 EXTERIOR WALL

E3 CENTER OF SHEET CHASE


E4 CENTER OF SHEET CHASE

E5 EXTERIOR WALL

E6 EXTERIOR WALL

E8 EXTERIOR WALL

1
A103 PROPOSED THIRD FLOOR, EAST BUILDING CONSTRUCTION PLAN

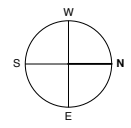

	PROJECT: BRATENAHL GARDENS DEVELOPMENT 14012-14014 Lakeland Blvd Cleveland, OH 44110	east bldg-proposed third floor 08.29.06 permit	1/8"=1'-0" DATE: _____ DRAWN BY: _____ CHECKED BY: _____
	CONSORTIUM: 2120 eighteenth ave san francisco ca 94116 info@consortium-sf.com t: 415.566.7442 f: 415.566.1431	A103	