



SHEET NOTES	
1	13
2	14
3	15
4	16
5	17
6	18
7	19
8	20
9	21
10	22
11	23
12	24

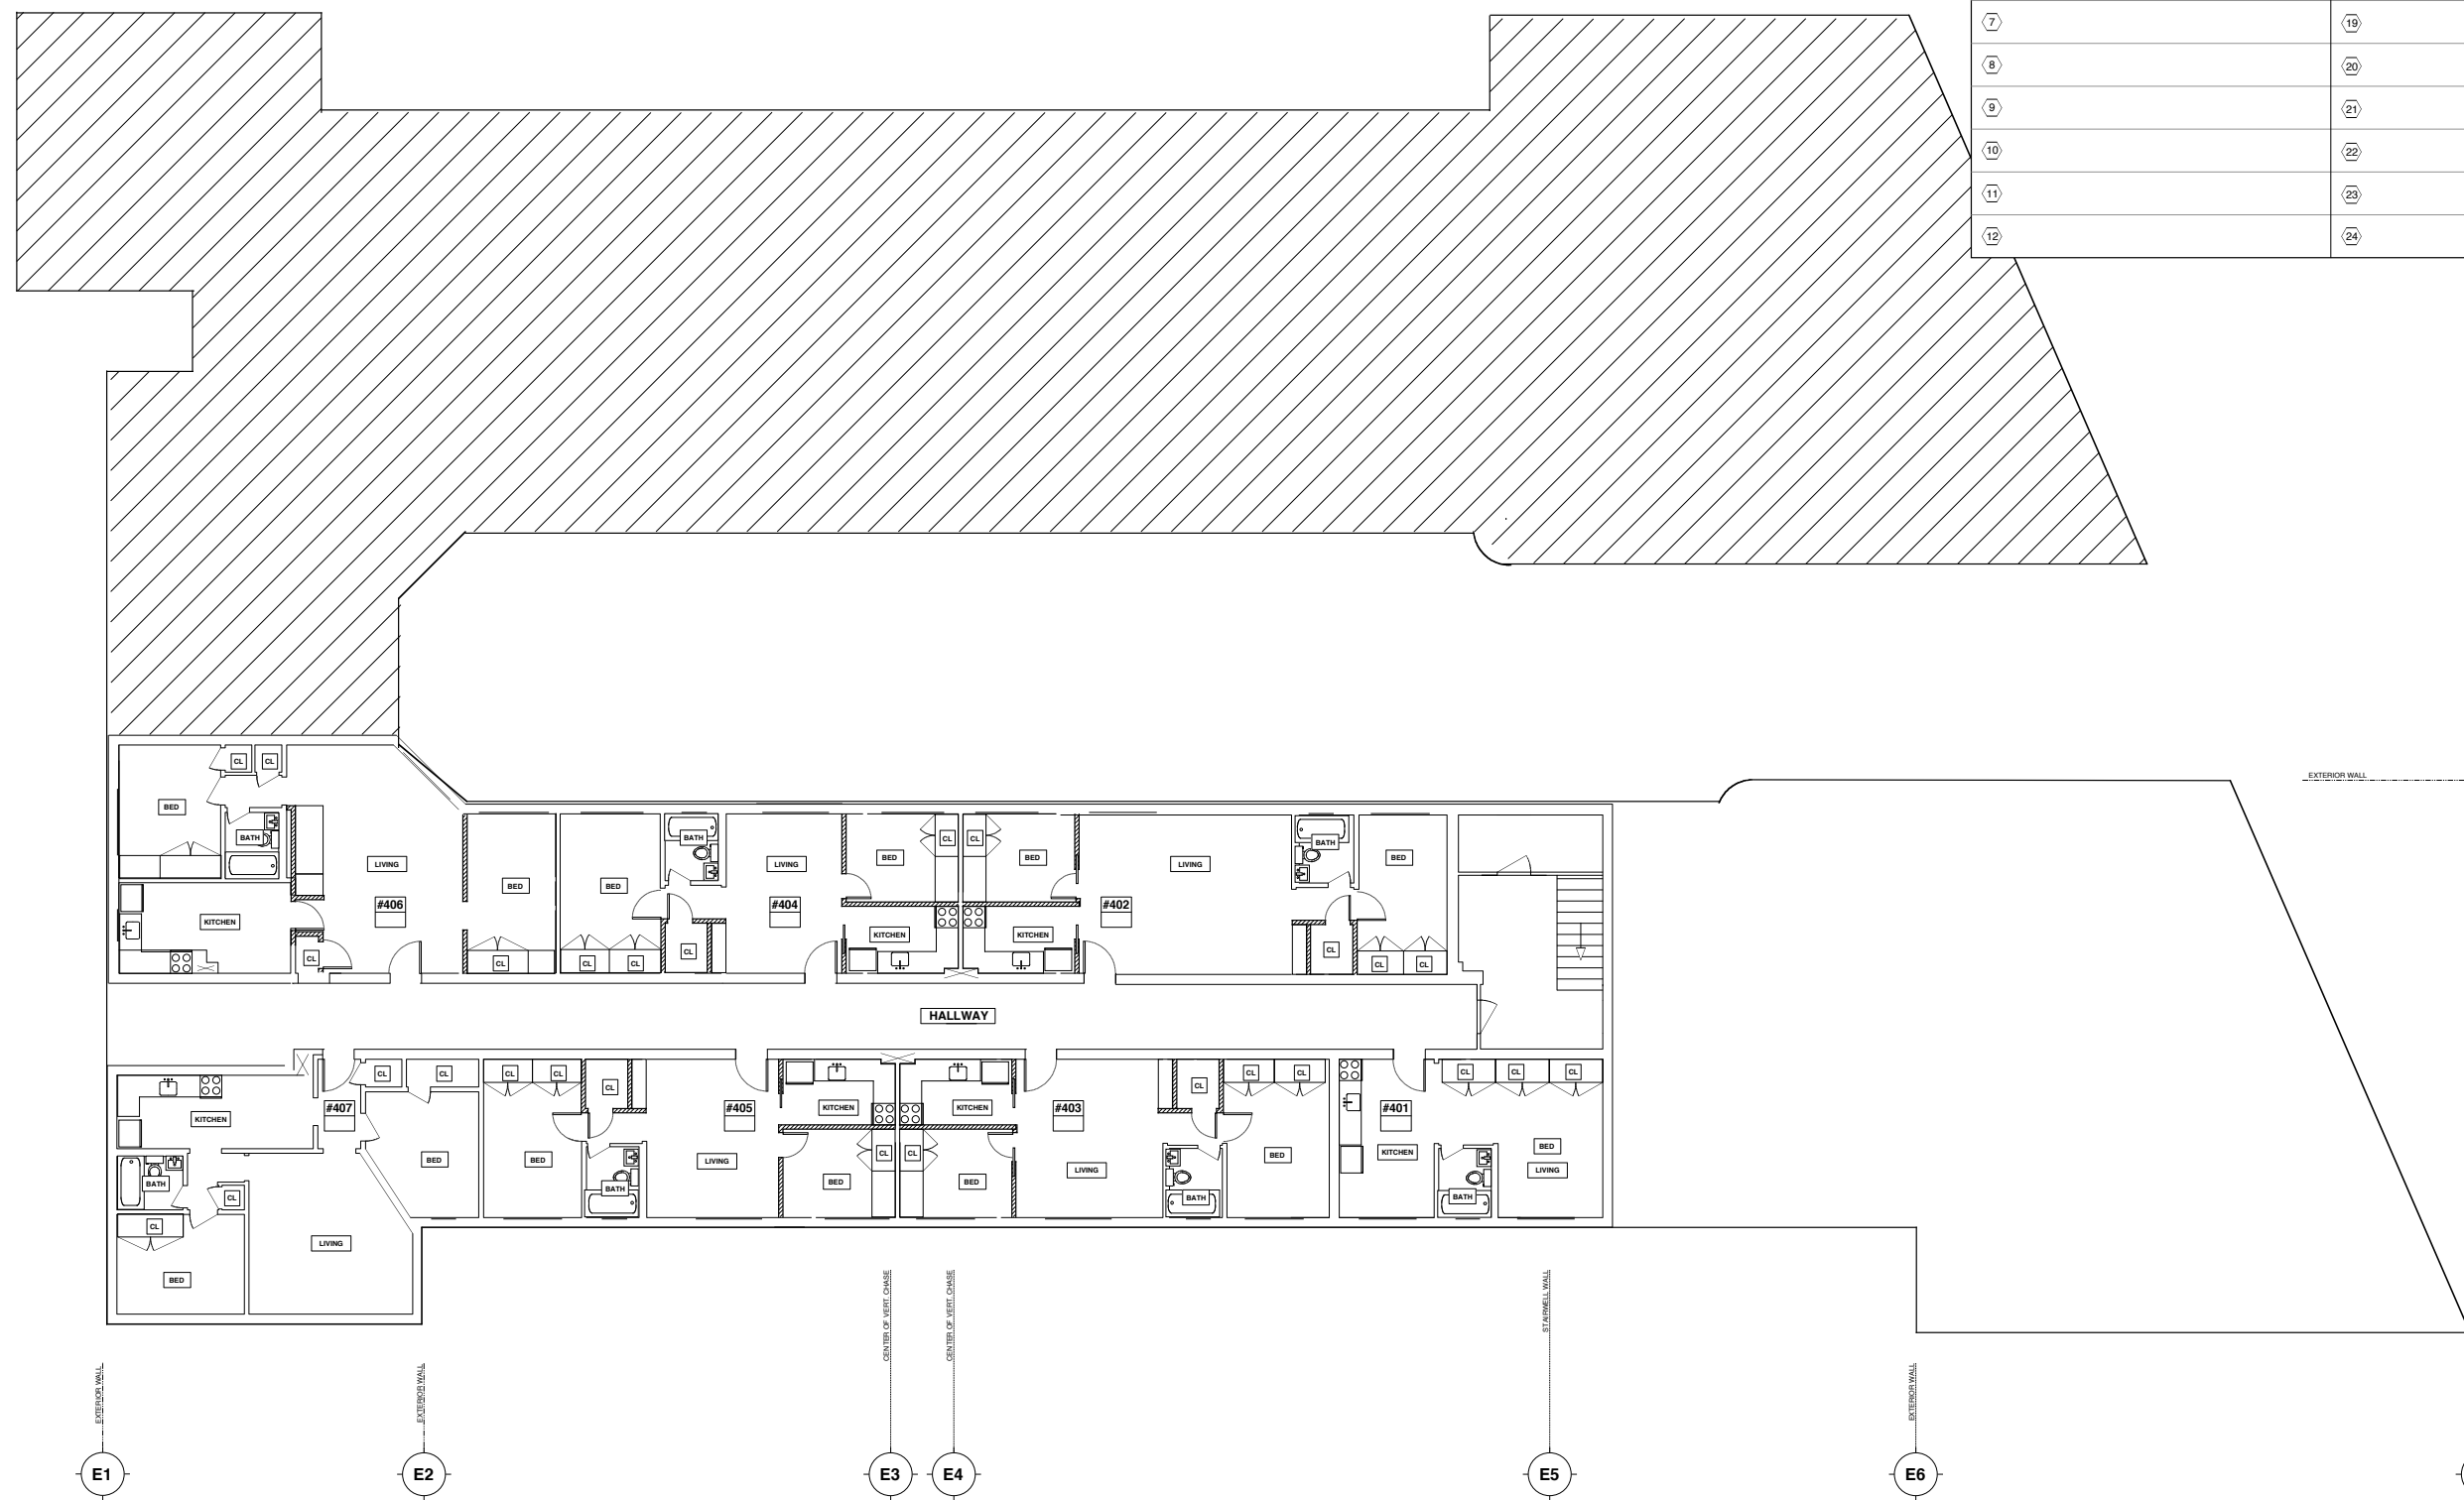

1
A104 PROPOSED FOURTH FLOOR, EAST BUILDING CONSTRUCTION PLAN

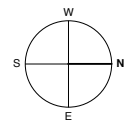

PROJECT:	BRATENAHL GARDENS DEVELOPMENT	14012-14014 Lakeland Blvd Cleveland, OH 44110	east bldg-proposed fourth flr.	REVISION NO.	DESCRIPTION	DATE	DRAWN/CHECKED
	CONSORTIUM:	2120 eighteenth ave san francisco ca 94116 info@consortium-sf.com t: 415.566.7442 f: 415.566.1431	08.29.06	1/8"=1'-0"	SCALE		
			permit				

A104